

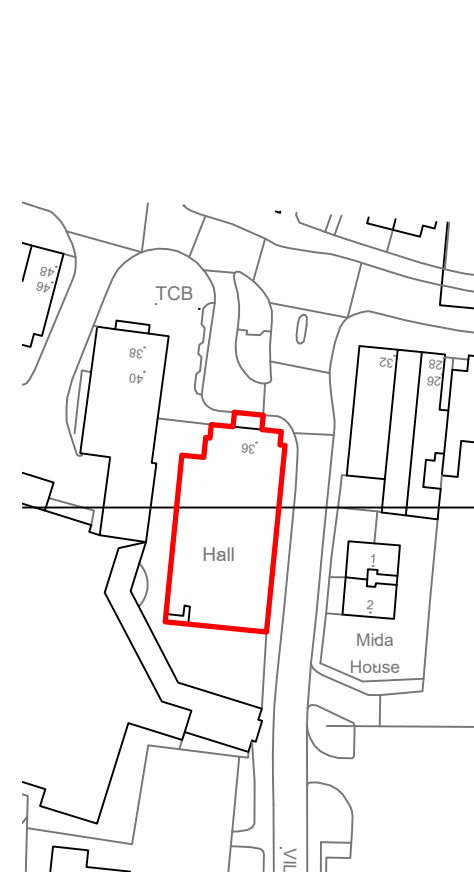
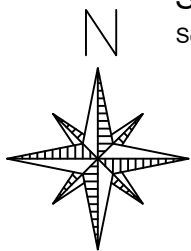


Site Plan
Scale 1:500

 

Site Location Plan

Scale 1:1250

 

SCALE BAR 1:1250

Do not scale from this drawing for construction. Figured dimensions only to be taken. Check all dimensions prior to setting out. Report all discrepancies to the Architect.

Revisions

TENDER

Robin Nugent Architects
Chartered Architects ©
Castle Barn Sedgwick Horsham
West Sussex RH13 6QJ

T: 01403 734858 F: 01403 738368
E: robin@robinnugentarchitects.co.uk
W: www.robinnugentarchitects.co.uk

Client:
Mrs Beverley Ball

Project:
Cranleigh Village Hall, Village Way,
Cranleigh, GU6 8AF

Phase I Refurbishment

Drawing Title:
Existing and Proposed Site and Site
Location Plan

Scale:	Date:	Drawn by:
1:500 /	Feb24	JD
1:1250		

Drawing No:	Revision:
24865/100	-

< Original size 60mm - A3 at full size >