


Do not scale from this drawing for construction. Figured dimensions only to be taken. Check all dimensions prior to setting out. Report all discrepancies to the Architect.

Revisions

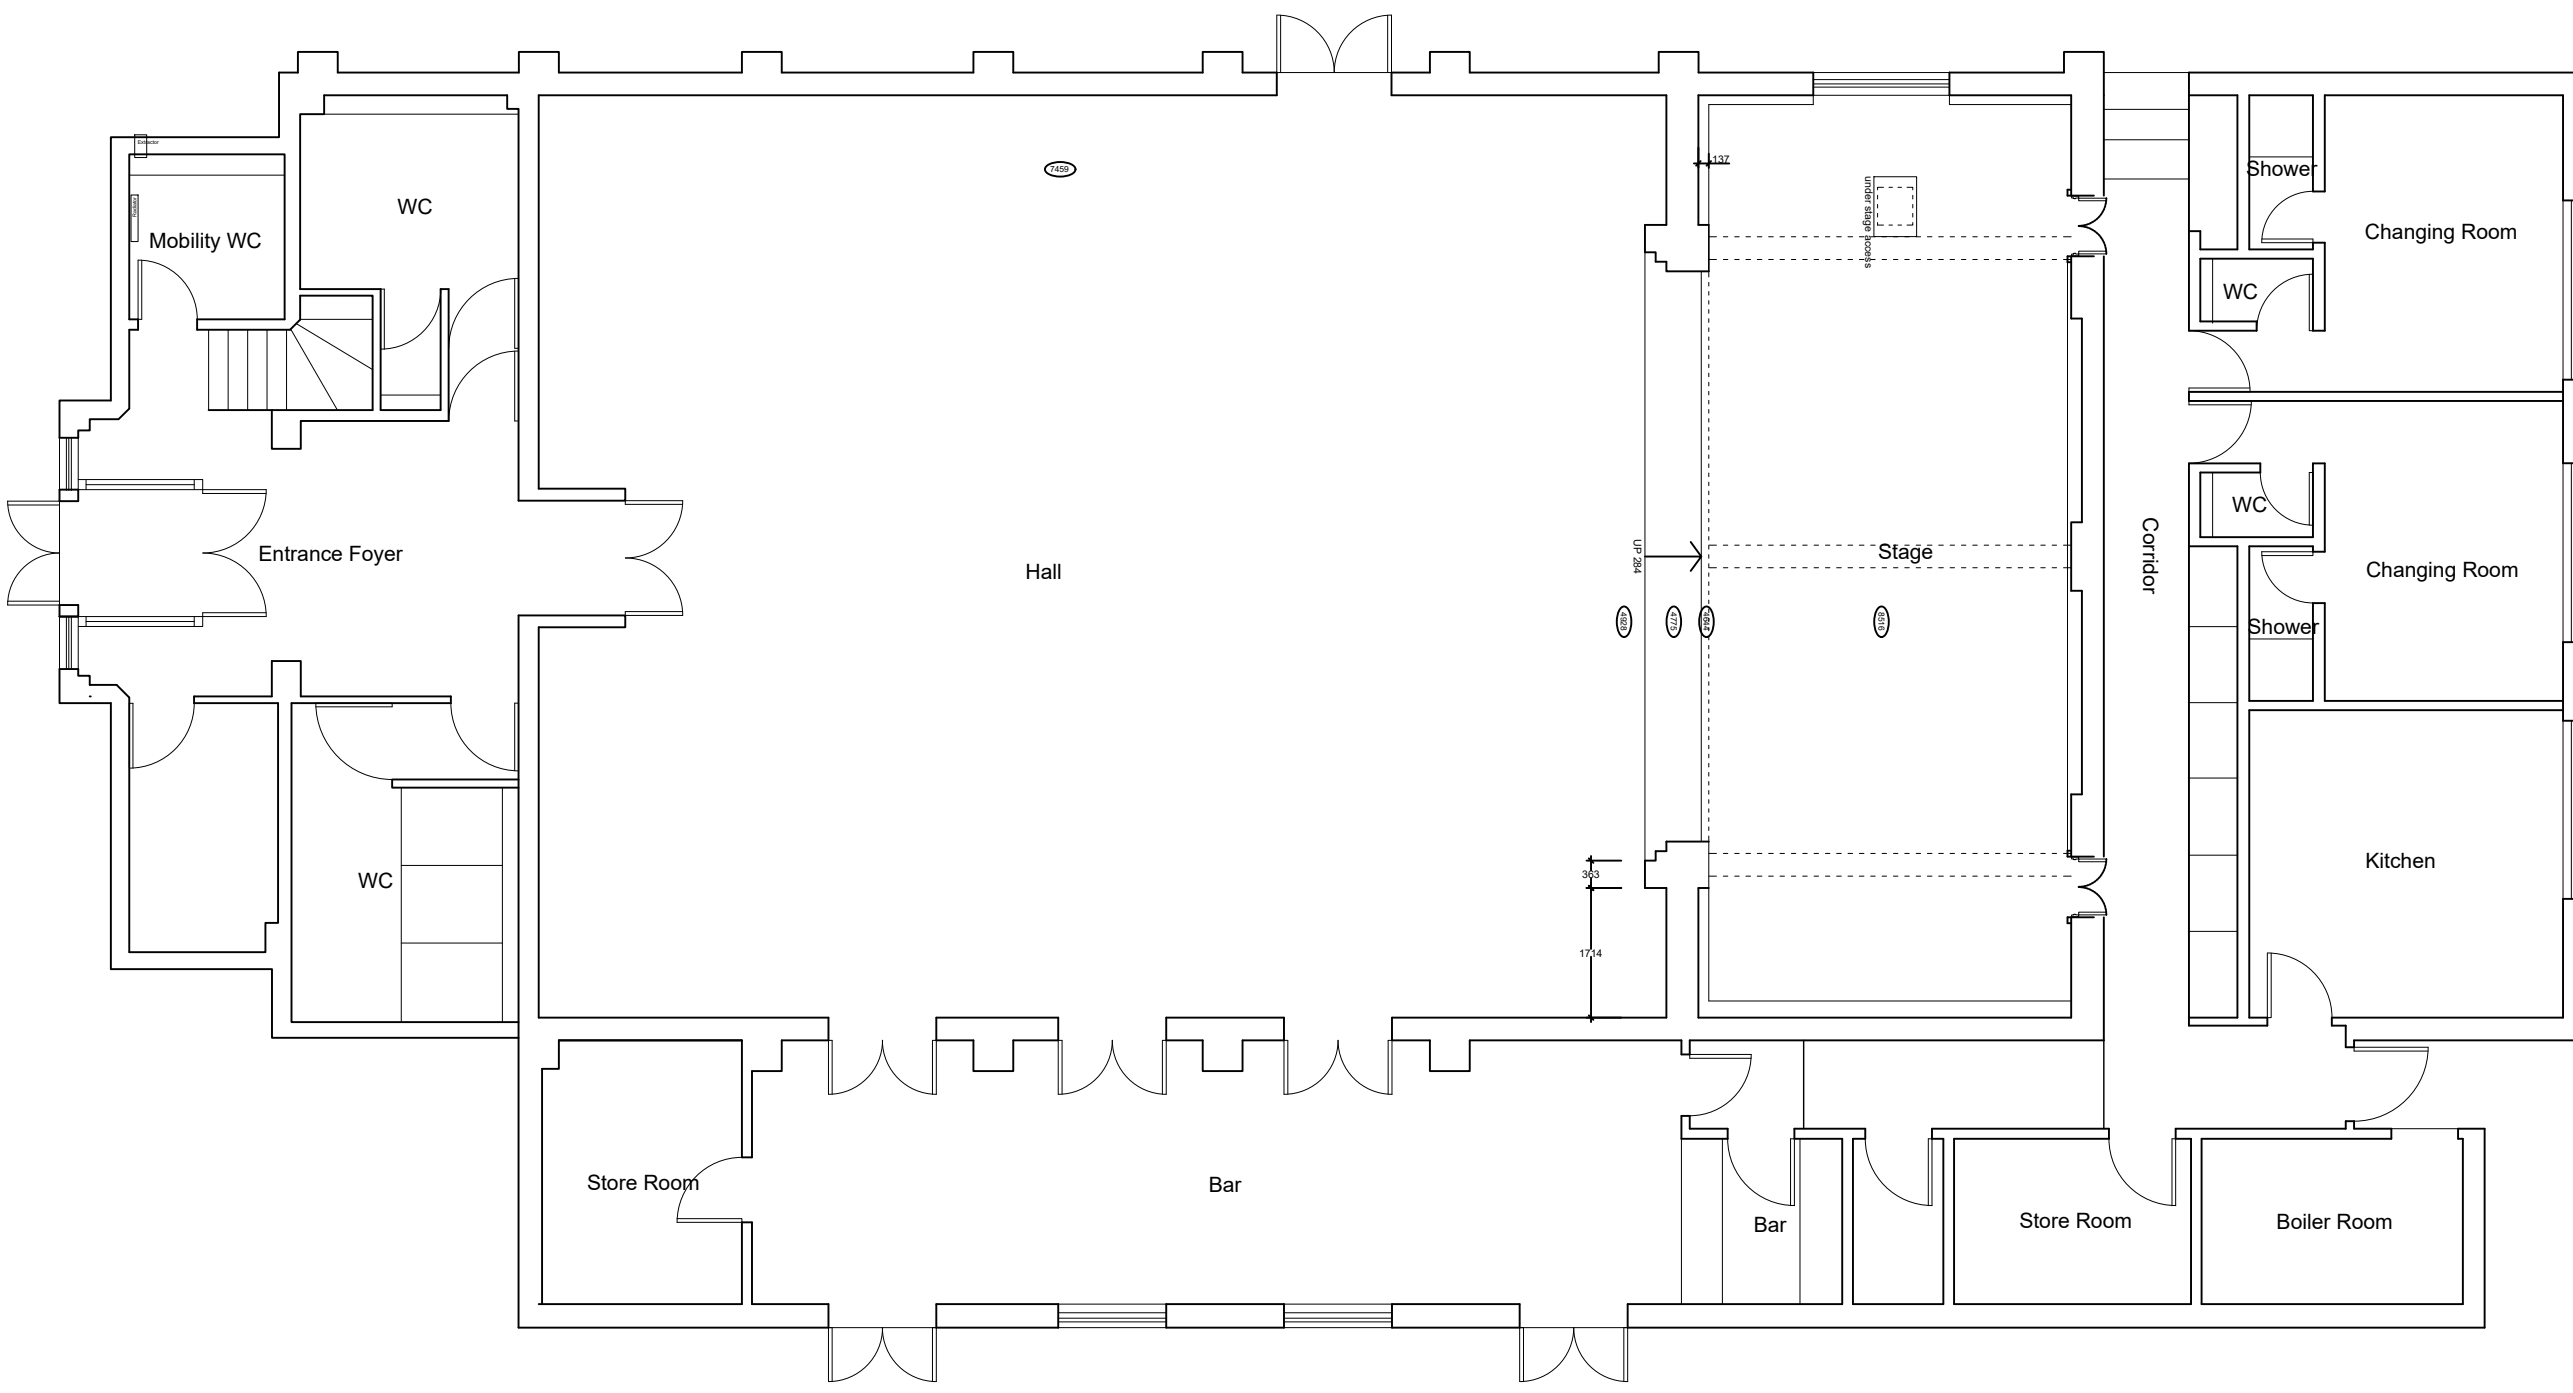

**TENDER**

**Robin Nugent Architects**  
Chartered Architects ©  
Castle Barn Sedgwick Horsham  
West Sussex RH13 6QJ

T: 01403 734858 F: 01403 738368  
E: robin@robinnugentarchitects.co.uk  
W: www.robinnugentarchitects.co.uk

**Client:**  
Mrs Beverley Ball

**Project:**  
Cranleigh Village Hall, Village Way,  
Cranleigh, GU6 8AF


Phase I Refurbishment

**Drawing Title:**  
Existing Floor Plan

**Scale:** 1:100      **Date:** Feb24      **Drawn by:** JD

**Drawing No:** 24865/110      **Revision:** -

< Original size 60mm - A3 at full size >

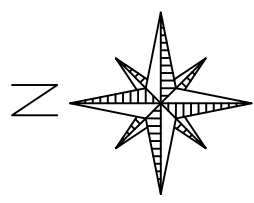

Existing Floor Plan  
Scale 1:100

