

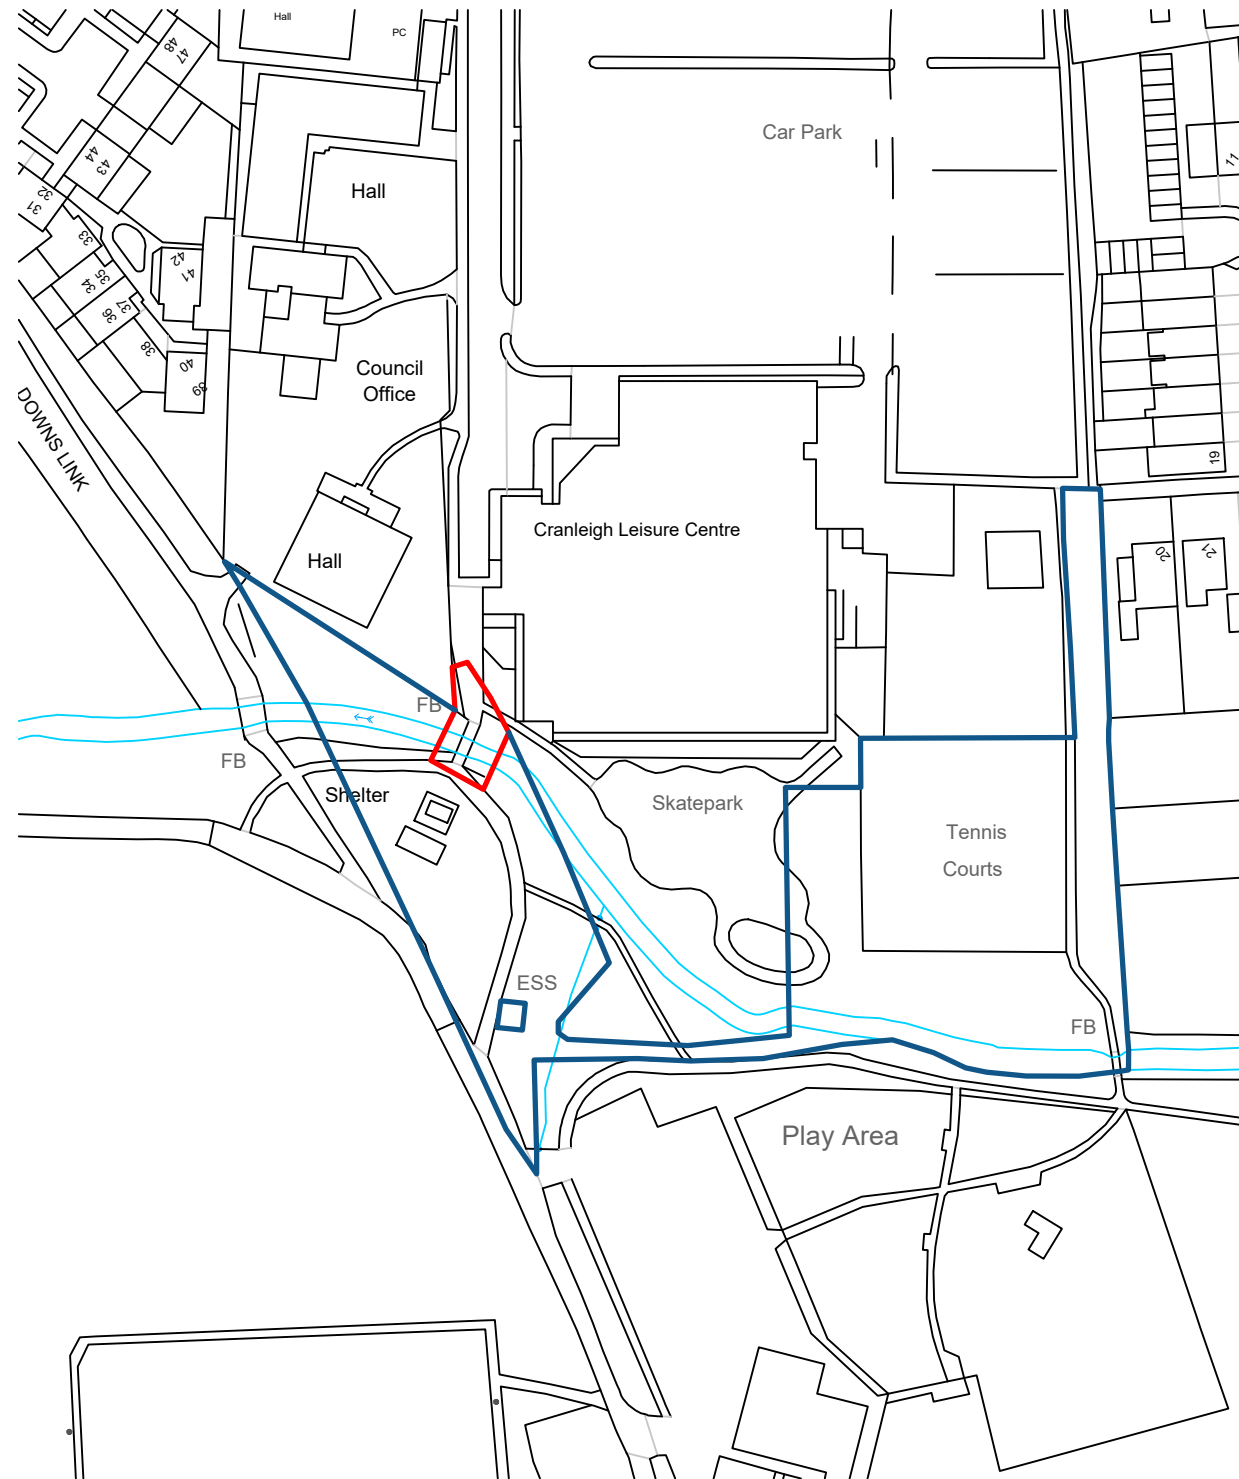


Existing Site Plan
Scale 1:500

 

Existing Site Location Plan
Scale 1:1250

 

For Construction: Do not scale from this drawing. Figured dimensions only to be taken. Check all dimensions prior to setting out. Report all discrepancies to the Architect.

Revisions

CARTER DAVEY
Architects LLP

T. 07525643101
E. chelsey.cda@gmail.com
davey.cda@gmail.com

Client.
Cranleigh Parish Council

Project.
Bridge south of Village Way
Cranleigh
Surrey

Drawing Title.
Existing Site Location Plan

Scale.
1:1250 & 1:500 @ A3

Date.
Sep 25

Drawing No.
25030/100

Revision.
--

< Original size 60mm - A3 at full size >