

For Construction: Do not scale from this drawing. Figured dimensions only to be taken. Check all dimensions prior to setting out. Report all discrepancies to the Architect.

Revisions

12.000


11.000

10.000

9.000

8.000

East Elevation

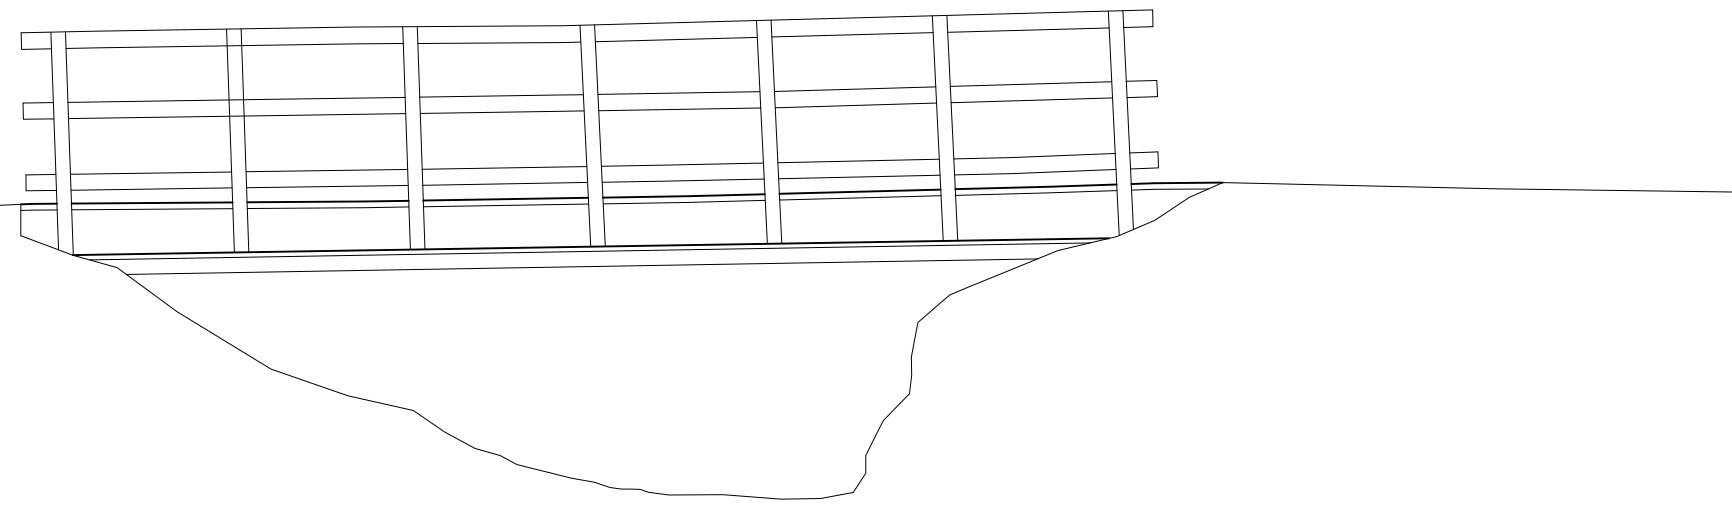

12.000


11.000

10.000

9.000

8.000

West Elevation

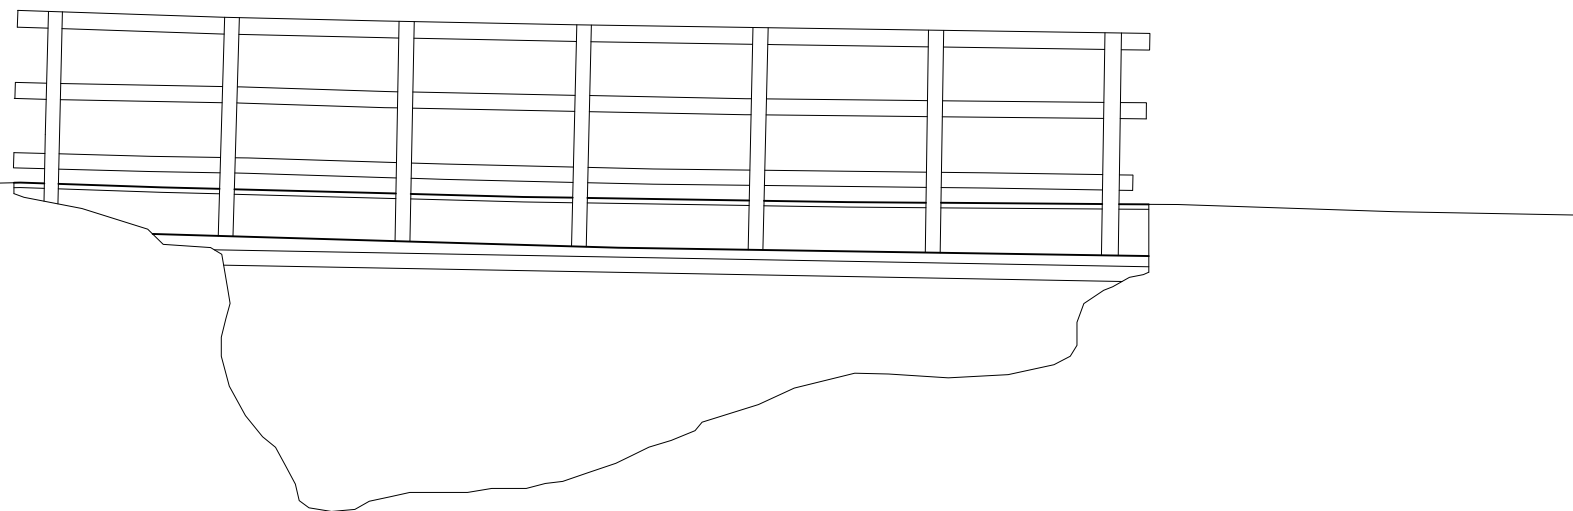

Existing Elevations

Scale 1:50



SCALE BAR 1:50

CARTER DAVEY
Architects LLP

T. 07525643101
E. chelsey.cda@gmail.com
davey.cda@gmail.com

Client.
Cranleigh Parish Council

Project.
Bridge south of Village Way
Cranleigh
Surrey

Drawing Title.
Existing Elevations

Scale.
1:50 @ A3

Date.
Sep 25

Drawing No.
25030/120

Revision.

--

< Original size 60mm - A3 at full size >