

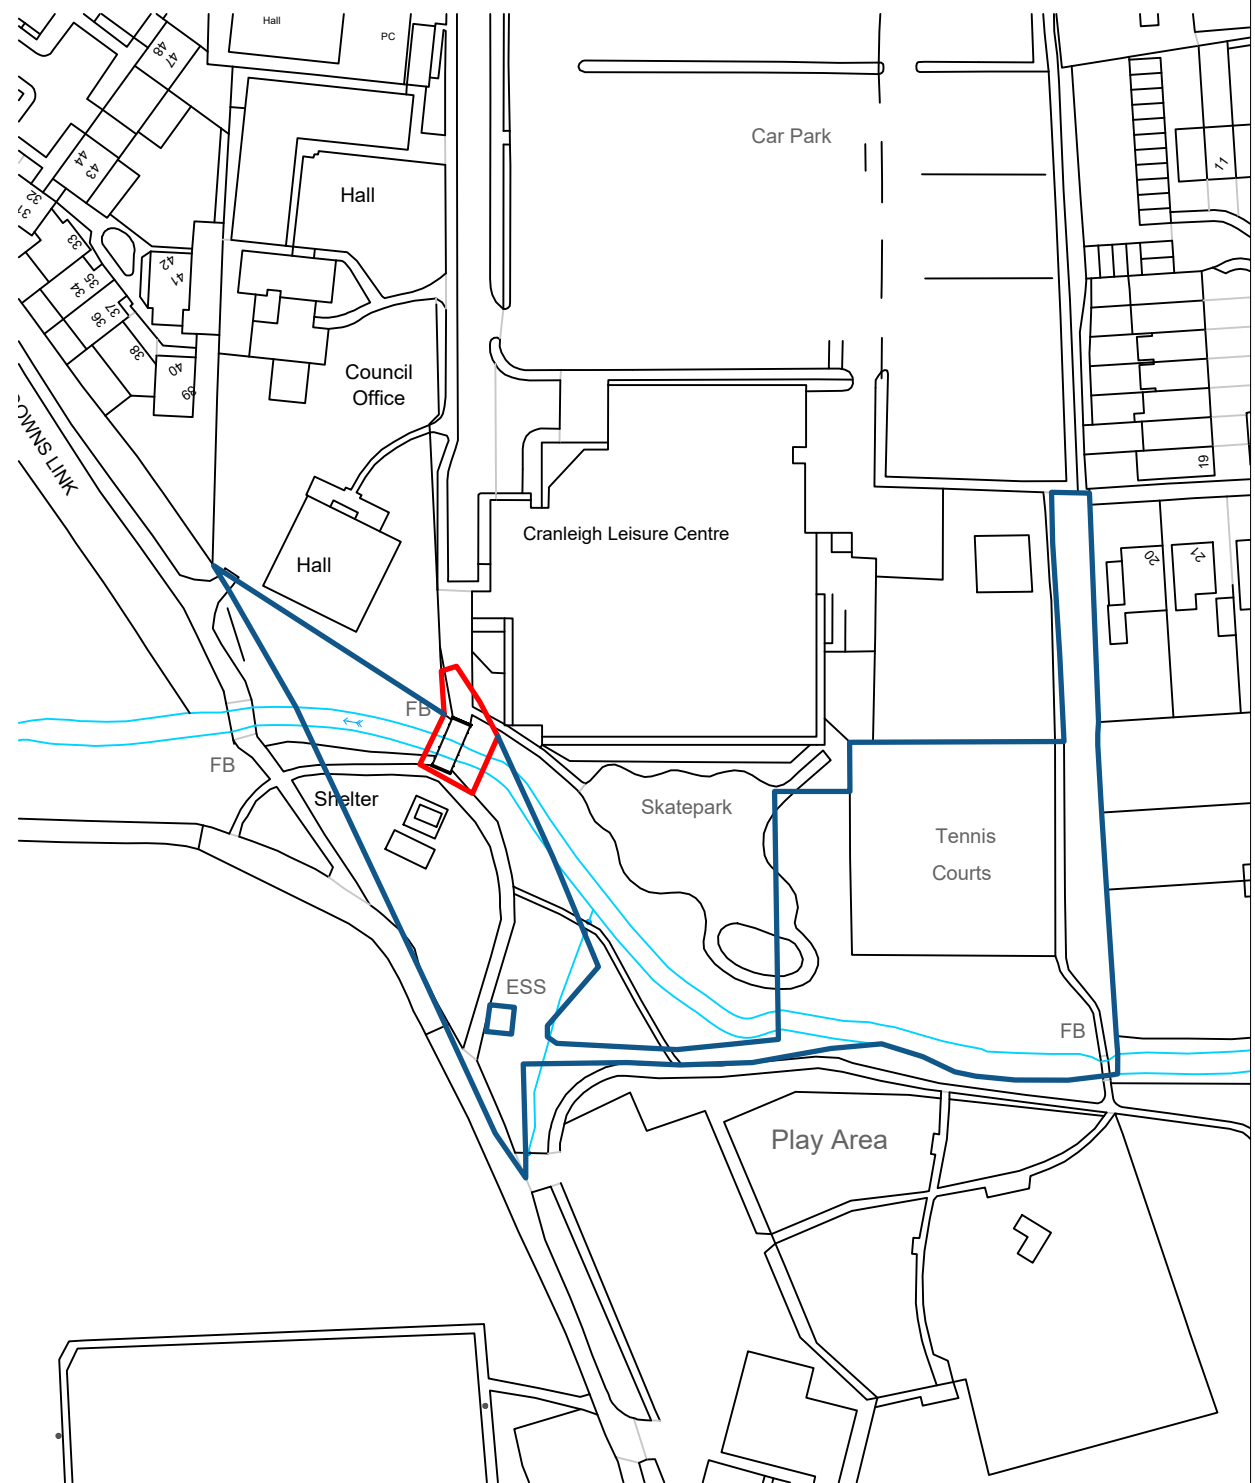


Proposed Site Plan  
Scale 1:500

 

Proposed Site Location Plan  
Scale 1:1250

 

For Construction: Do not scale from this drawing. Figured dimensions only to be taken. Check all dimensions prior to setting out. Report all discrepancies to the Architect.

Revisions

**CARTER DAVEY**  
Architects LLP  
T. 07525643101  
E. chelsey.cda@gmail.com  
davey.cda@gmail.com

**Client.**  
Cranleigh Parish Council

**Project.**  
Bridge south of Village Way  
Cranleigh  
Surrey

**Drawing Title.**  
Proposed Site Location Plan

**Scale.**  
1:1250 & 1:500 @ A3

**Date.**  
Jan 26

**Drawing No.**  
25030/200

**Revision.**  
--

< Original size 60mm - A3 at full size >