

12.000


11.000

10.000

9.000

8.000

East Elevation

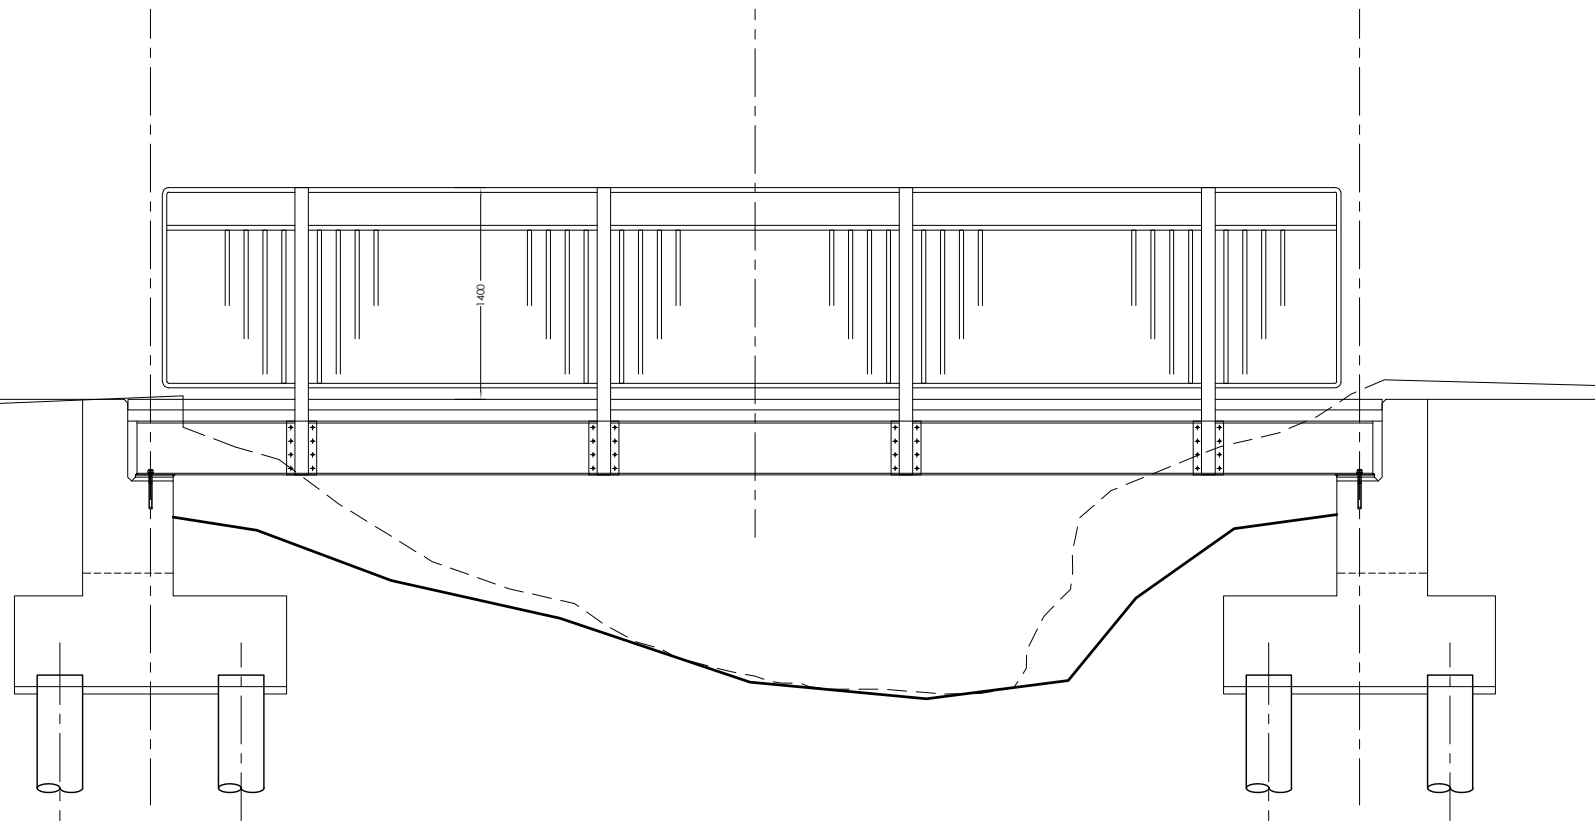

12.000


11.000

10.000

9.000

8.000

West Elevation

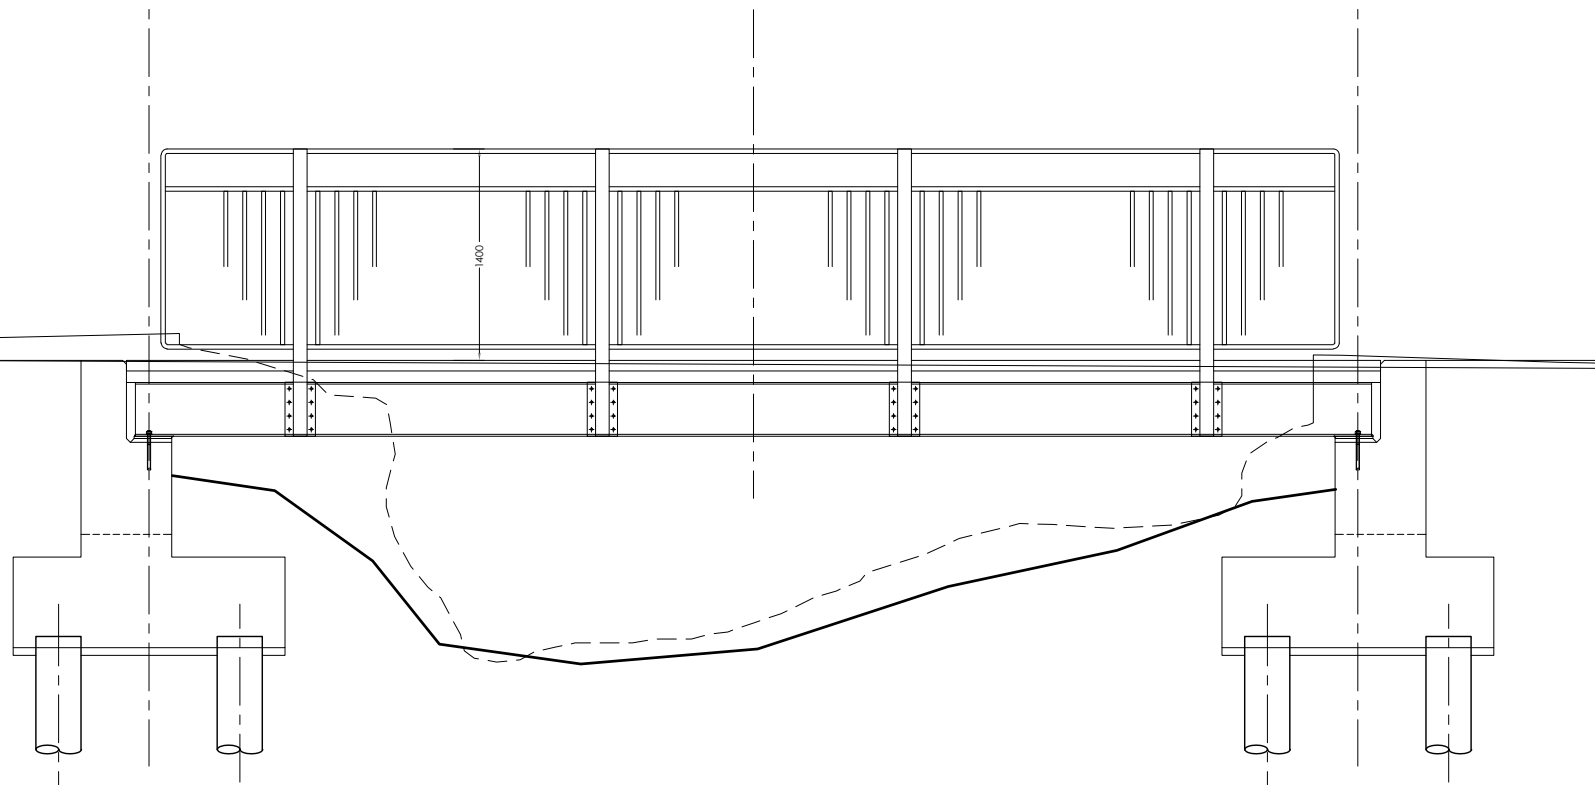

Proposed Elevations

Scale 1:50



SCALE BAR 1:50

For Construction: Do not scale from this drawing. Figured dimensions only to be taken. Check all dimensions prior to setting out. Report all discrepancies to the Architect.

Revisions

6

7

8

9

10

11

12

13

14

CARTER DAVEY
Architects LLP

T. 07525643101
E. chelsey.cda@gmail.com
davey.cda@gmail.com

Client.
Cranleigh Parish Council

Project.
Bridge south of Village Way
Cranleigh
Surrey

Drawing Title.
Proposed Elevations

Scale.
1:50 @ A3

Date.
Jan 26

Drawing No.
25030/220

Revision.
--

< Original size 60mm - A3 at full size >