


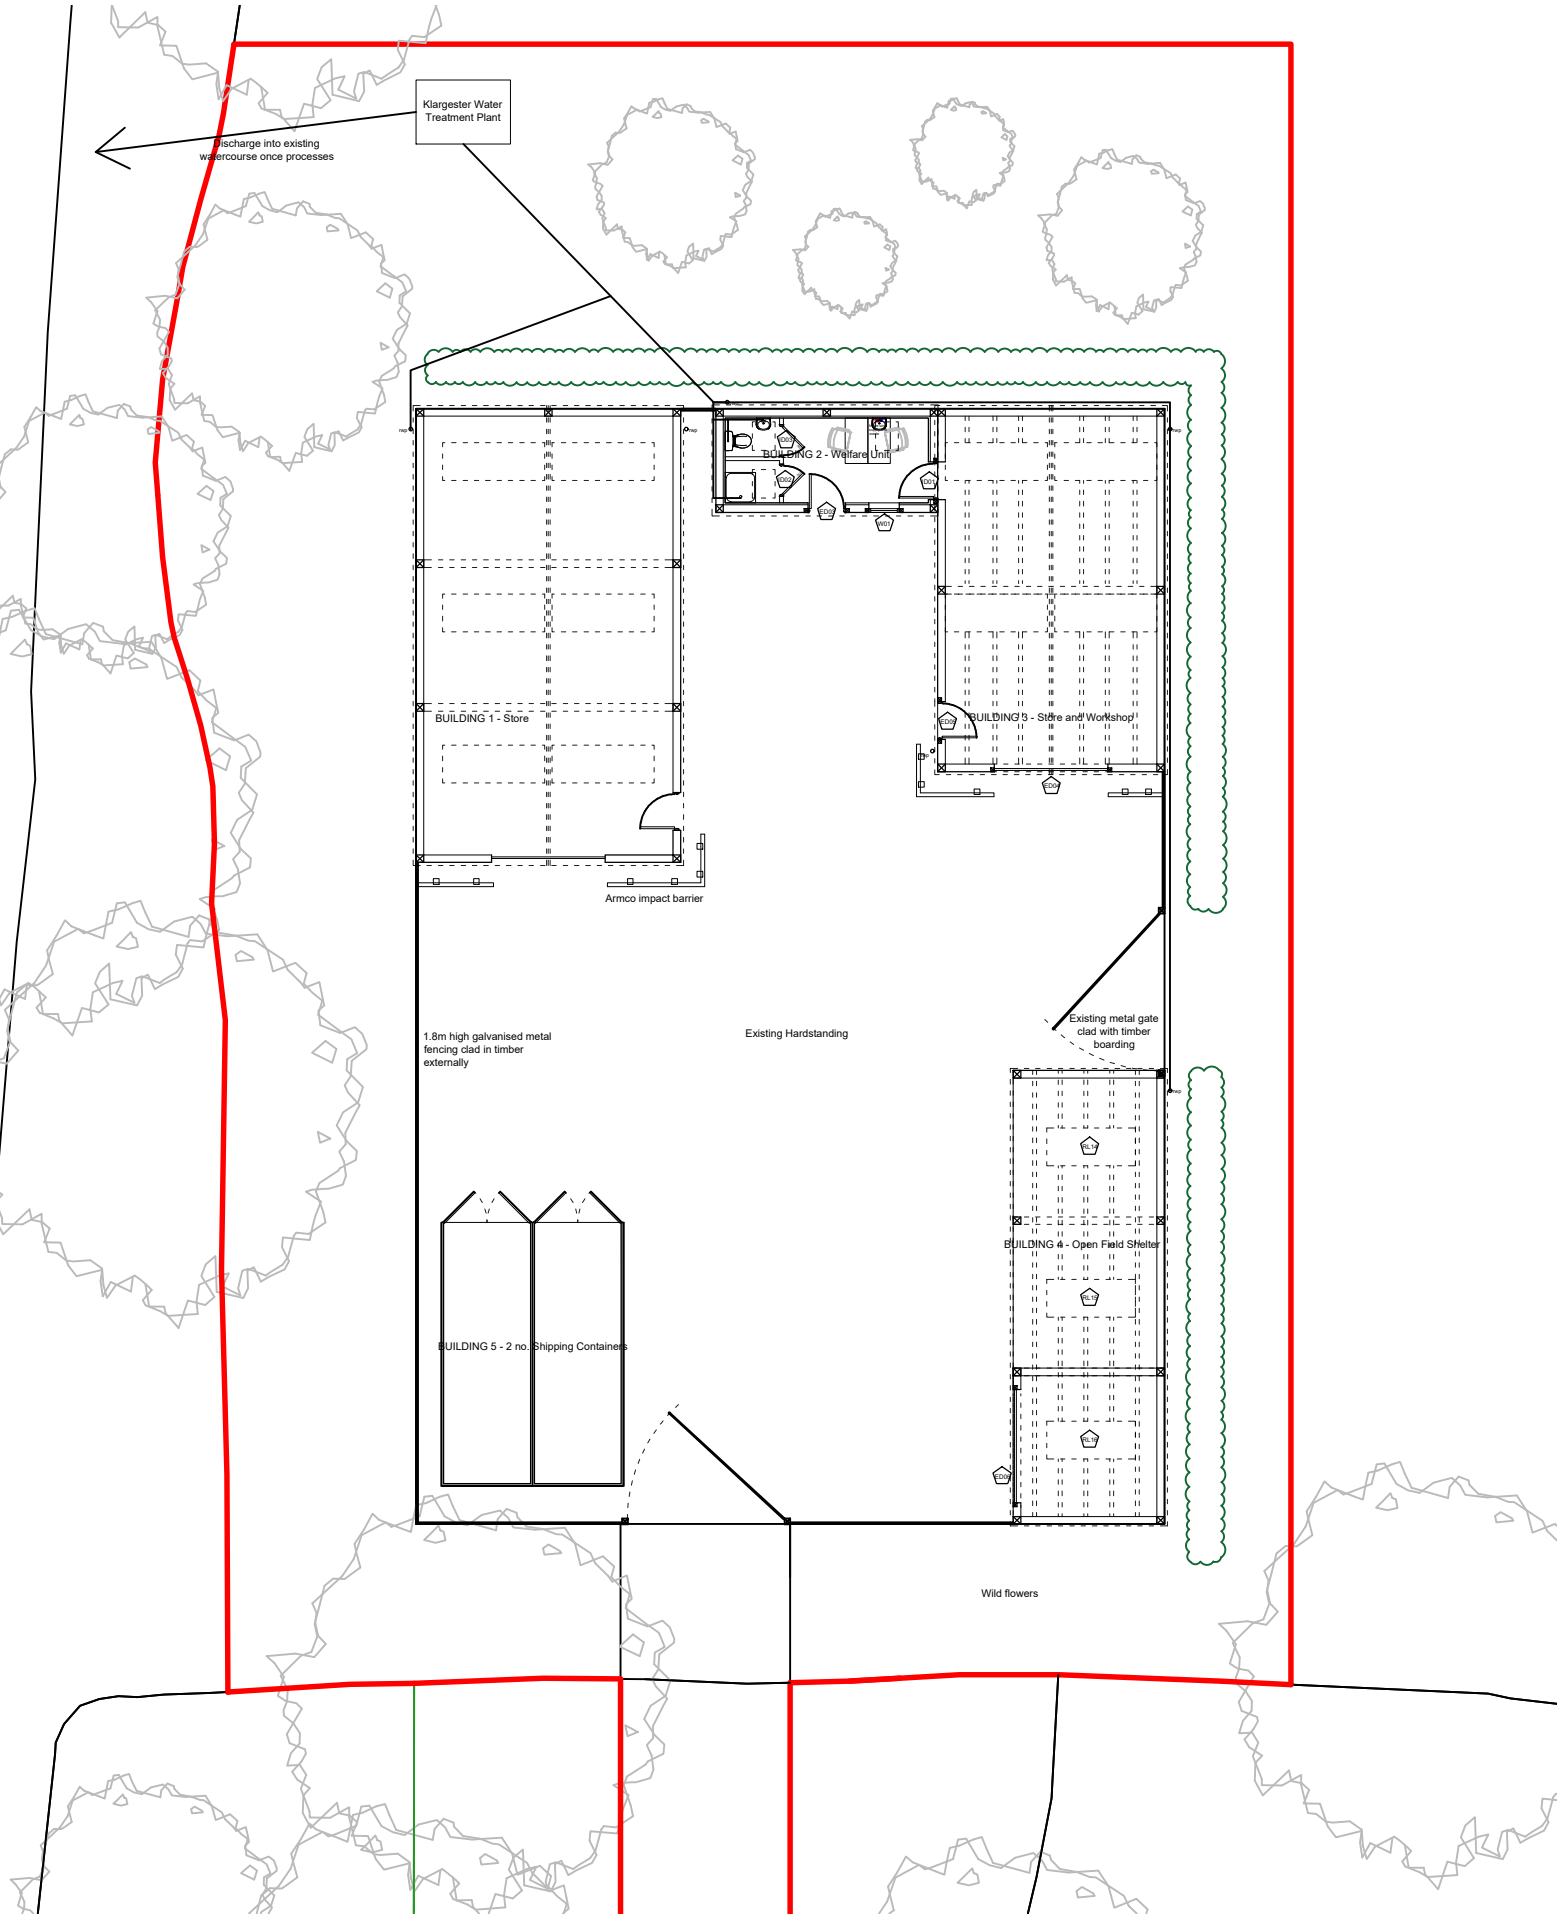

Site Plan
Scale 1:200



For Construction: Do not scale from this drawing. Figured dimensions only to be taken. Check all dimensions prior to setting out. Report all discrepancies to the Architect.

Revisions

A updated following client comment 12.10.25

CARTER DAVEY Architects LLP

T. 07525643101
E. chelsey.cda@gmail.com
davey.cda@gmail.com

Client.
Cranleigh Parish Council

Project.
Snoxhall Machine Sheds, Land at
Snoxhall Fields, Knowle Lane, GU6
8JN

Drawing Title.
Proposed Site Plan

Scale.
1:200 @ A3

Date.
Sep 25

Drawing No.
25029/401

Revision.
A

< Original size 60mm - A3 at full size >