




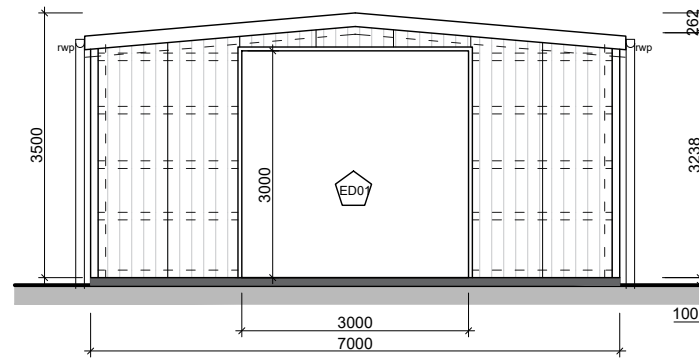


Proposed Front South Elevation

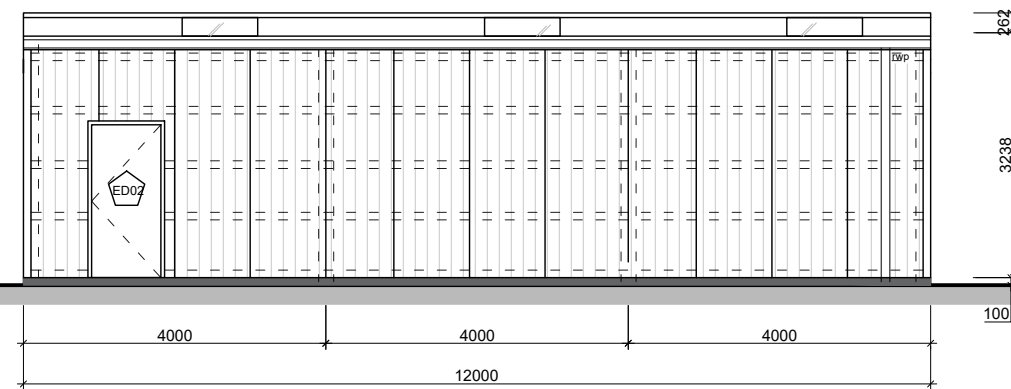

Proposed Side East Elevation

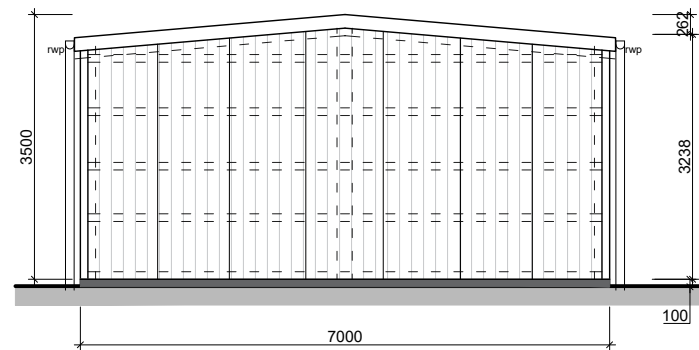

Proposed Rear North Elevation

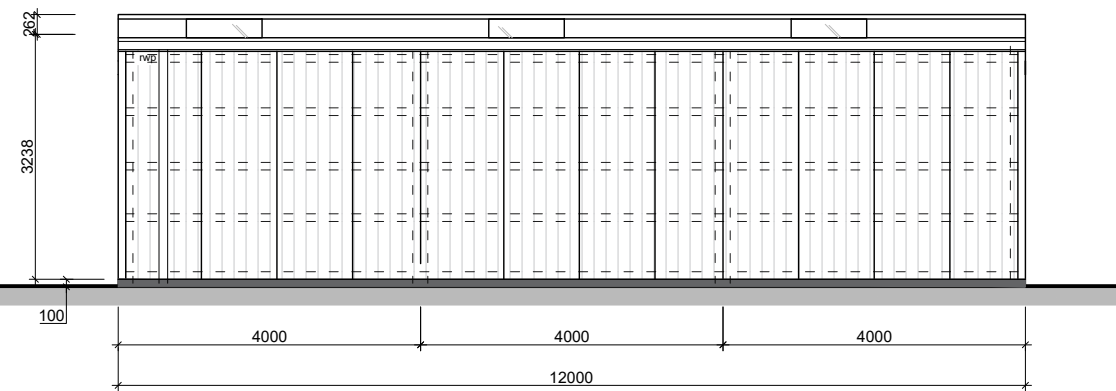

Proposed Side West Elevation

BUILDING 1 - Store
Scale 1:100



SCALE BAR 1:100

For Construction: Do not scale from this drawing. Figured dimensions only to be taken. Check all dimensions prior to setting out. Report all discrepancies to the Architect.

Revisions

CARTER DAVEY Architects LLP

T. 07525643101
E. chelsey.cda@gmail.com
davey.cda@gmail.com

Client.
Cranleigh Parish Council

Project.
Snoxhall Machine Sheds, Land at
Snoxhall Fields, Knowle Lane, GU6
8JN

Drawing Title.
BUILDING 1 - Store - Elevations

Scale.
1:100 @ A3

Date.
Sep 25

Drawing No.
25029/411

Revision.
--

< Original size 60mm - A3 at full size >