




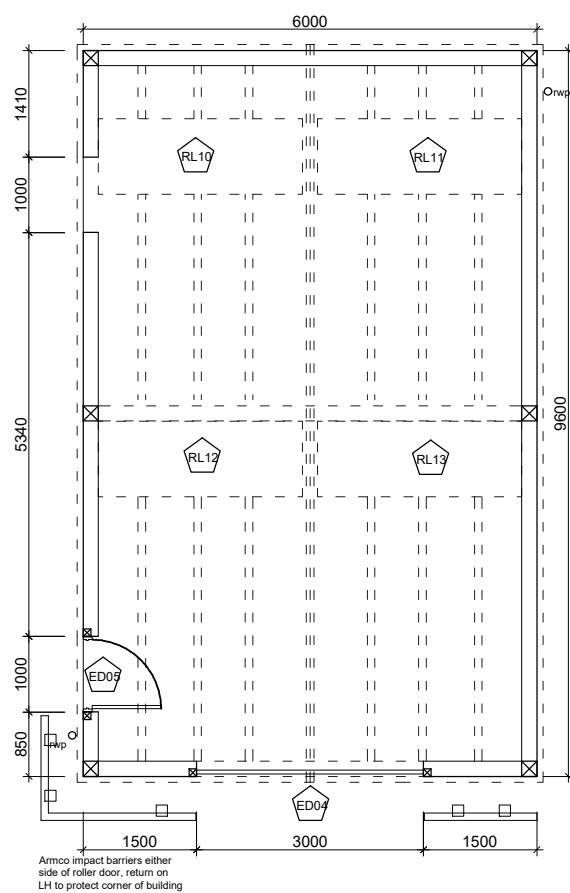

Proposed Floor Plan

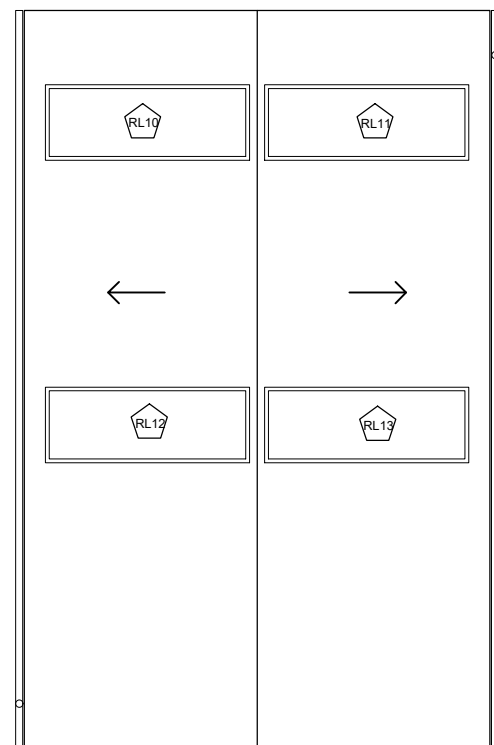

Proposed Roof Plan

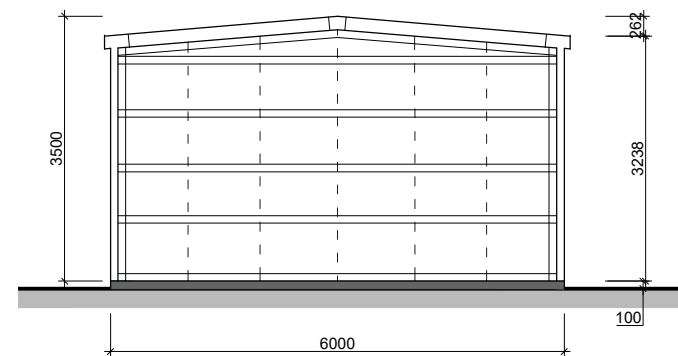

Proposed Section D-D

BUILDING 3 - Store & Workshop
Scale 1:100



SCALE BAR 1:100

For Construction: Do not scale from this drawing. Figured dimensions only to be taken. Check all dimensions prior to setting out. Report all discrepancies to the Architect.

Revisions

A updated following client comment 12.10.25

CARTER DAVEY Architects LLP

T. 07525643101
E. chelsey.cda@gmail.com
davey.cda@gmail.com

Client.
Cranleigh Parish Council

Project.
Snoxhall Machine Sheds, Land at
Snoxhall Fields, Knowle Lane, GU6
8JN

Drawing Title.
BUILDING 3 - Store & Workshop -
Plans and Section

Scale.
1:100 @ A3

Date.
Sep 25

Drawing No.
25029/414

Revision.
A

< Original size 60mm - A3 at full size >