




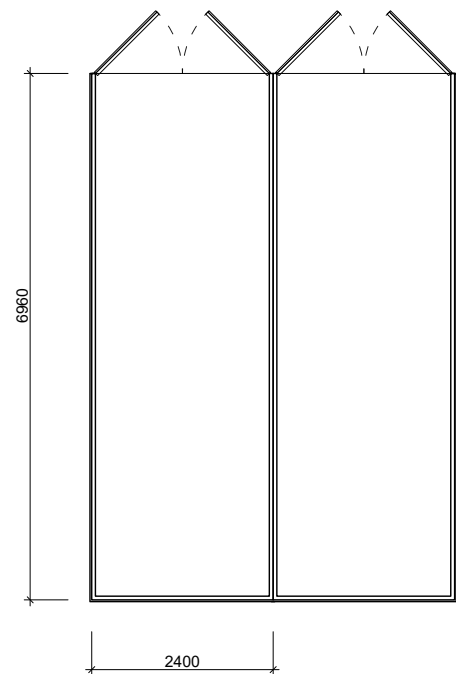

Proposed Floor Plan

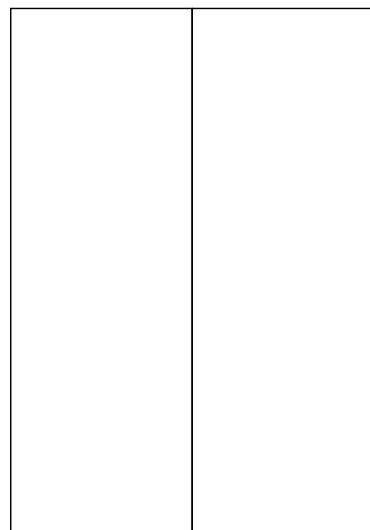


Proposed Roof Plan

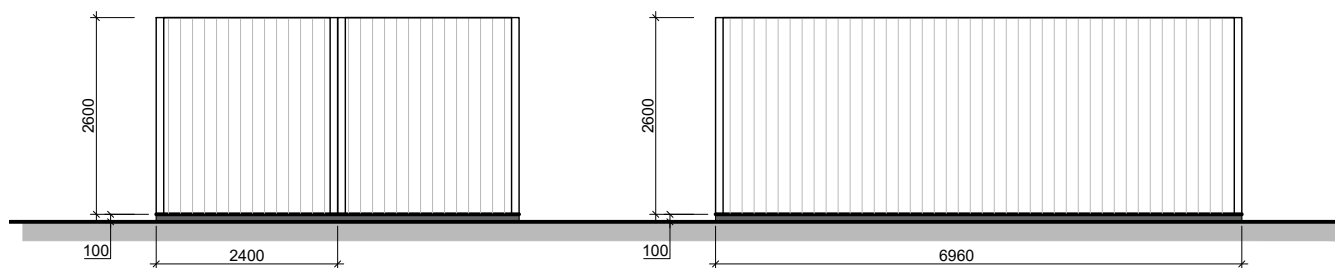

Proposed South Elevation

Proposed West Elevation

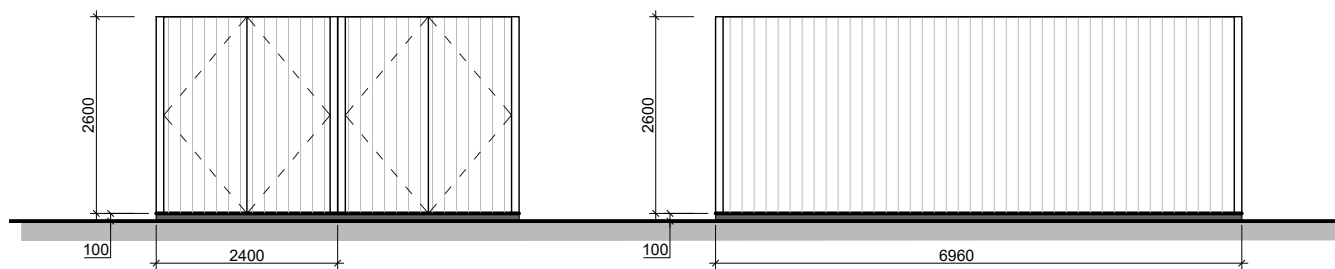

Proposed North Elevation

Proposed East Elevation

BUILDING 5 - Shipping Containers

Scale 1:100



SCALE BAR 1:100

For Construction: Do not scale from this drawing. Figured dimensions only to be taken. Check all dimensions prior to setting out. Report all discrepancies to the Architect.

Revisions

CARTER DAVEY Architects LLP

T. 07525643101
E. chelseycda@gmail.com
daveycda@gmail.com

Client.
Cranleigh Parish Council

Project.
Snoxhall Machine Sheds, Land at
Snoxhall Fields, Knowle Lane, GU6
8JN

Drawing Title.
BUILDING 5 - Shipping Container -
Plans & Elevations

Scale.
1:100 @ A3

Date.
Sep 25

Drawing No.
25029/418

Revision.
--

< Original size 60mm - A3 at full size >