


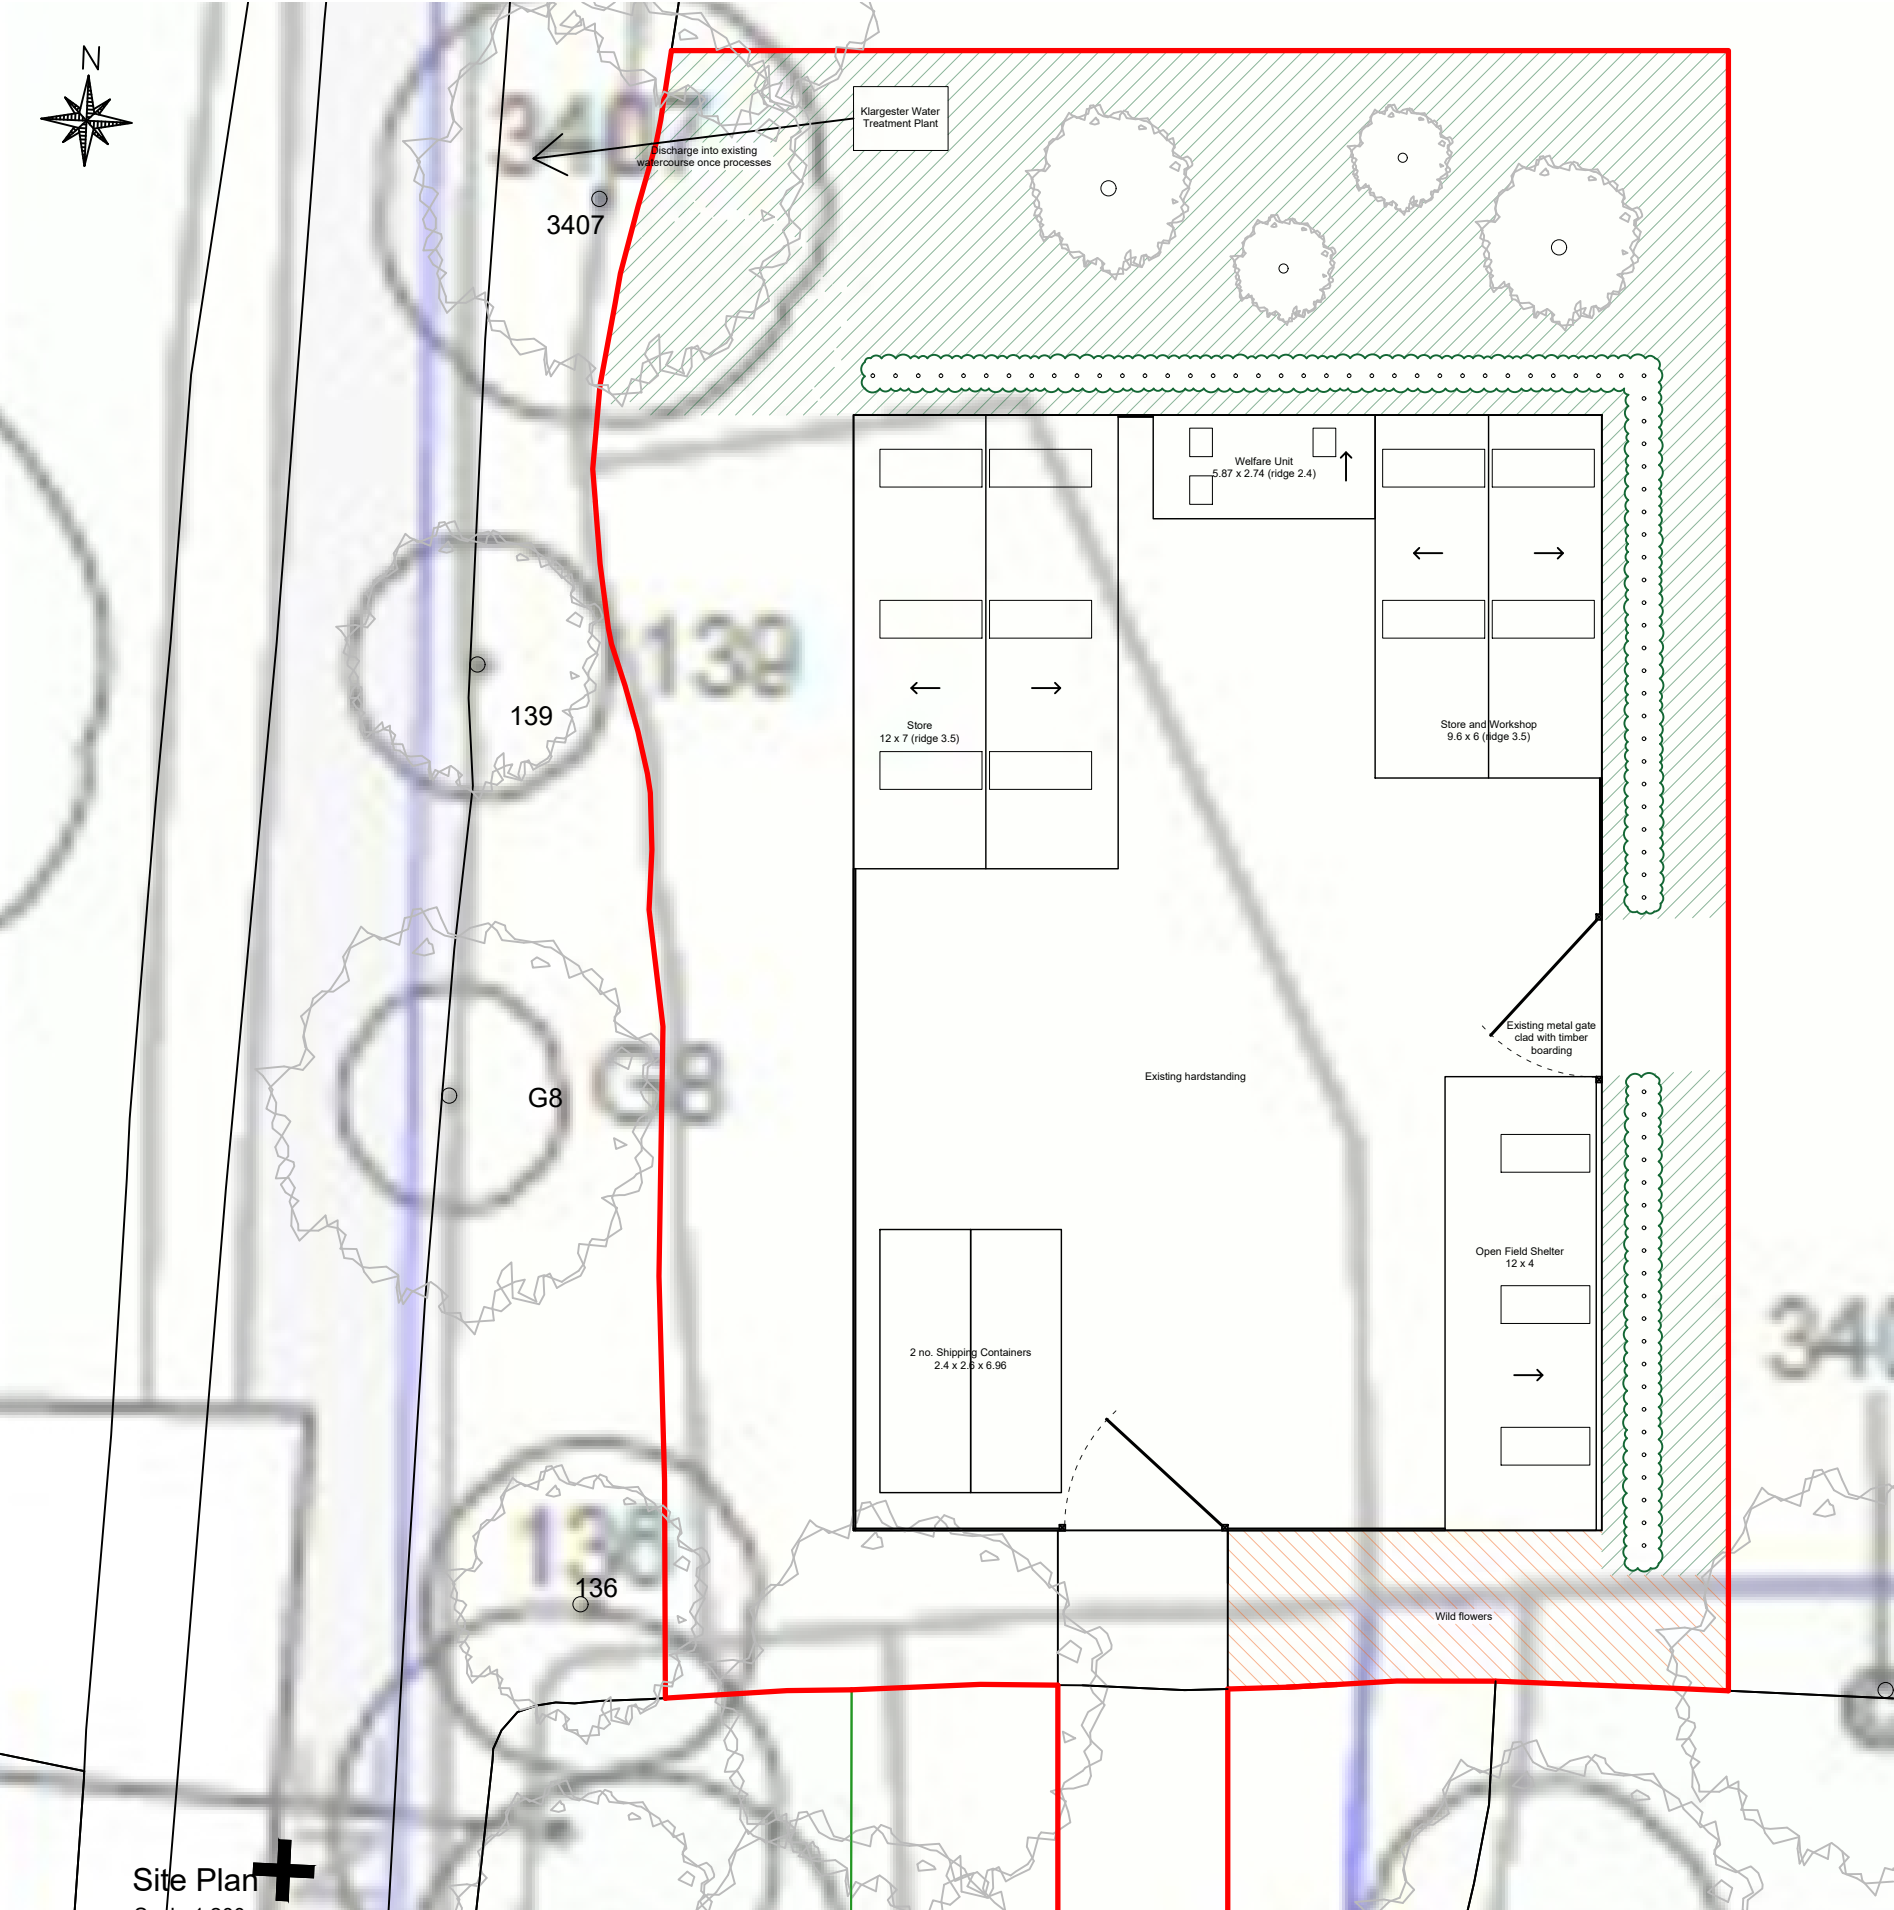

Site Plan
Scale 1:200

All soft landscaping and planted to be implemented following the construction of the structures and the fencing.

Trees

Species. Field Maple
Height. 2.5 - 3m
Number. 4
Planted. October - March

Hedge


Species. Laylandii Trees
Height. 2.5m
Number. 79
Planted. October - March

Soft Landscaping

Species. grass seed
Planted. Aug - Sept or Mar - May

Species. wild flora seed
Planted. Sept - Nov or Mar - May

Any trees or plants which within a period of 5 years from the completion of the development die, are removed or become seriously damaged or diseased shall be replaced in the next planting season with others of a similar size and species.

 

For Construction: Do not scale from this drawing. Figured dimensions only to be taken. Check all dimensions prior to setting out. Report all discrepancies to the Architect.

Revisions

CARTER DAVEY
Architects LLP

T. 07525643101
E. chelsey.cda@gmail.com
davey.cda@gmail.com

Client.
Cranleigh Parish Council

Project.
Snoxhall Machine Sheds, Land at
Snoxhall Fields, Knowle Lane, GU6
8JN

Drawing Title.
Proposed Landscaping Plan

Scale.
1:200 @ A3

Date.
Sep 25

Drawing No.
25029/300

Revision.
--

< Original size 60mm - A3 at full size >