

NOTES:

- All Traffic Management will be set out in accordance with the requirements of the Traffic Signs Manual, Chapter 8, 2009.
- Any sign reference numbers used in this drawing refer to either the diagram numbers contained within the Traffic Signs Regulations and General Directions (TSRGD) 2011.
- All Diversion signing will be fully installed before the closure is brought into effect.
- All sign frames will be secured with sand bags.
- Exact locations of signs are to be determined on site and will be positioned as to not obstruct any other sign, footpath or visibility.
- The Inner Boundary of the safety zone is omitted for clarity but is to be marked with barrier in accordance with TSM Chapter 8 at the appropriate distance for the speed of carriageway.
- Any Overhead cables shown on this drawing are for guidance only; the contractor shall make themselves aware of the exact position of all overhead cables during daylight hours prior to setting out traffic management. Underground services are not shown but should be anticipated.

KEY

- Traffic Cones
- Traffic Sign Direction
- Traffic Signals
- Ped Barriers
- Works Area
- Safety Zone

TMS has produced this proposed traffic management layout in accordance with current guidelines and regulations.
 It is the Principle Contractor's responsibility to ensure that all required temporary traffic orders are in place to meet these proposed layouts.
 This drawing is a proposed layout and TMS take no responsibility and do not indemnify the design unless formally agreed otherwise. The Principal Contractor must approve the drawings prior to the layout being installed.

Closure

Diversion



Client

pmcormack & sons ltd
directional drilling & utility contractors

Traffic Management

ROAD CLOSURE & DIVERSION

Address

BAYNARDS ROAD
HORSHAM
RH12 3AF

Drawn by HD Date: 03-10-18

Checked by WH Date: 03-10-18


Authorised by DH Date: 03-10-18

Drawing No. HD-0.723_TMS17966

Revision

Drawing Scale: Not to scale Plot Scale: 1:1

Do Not Scale From This Drawing

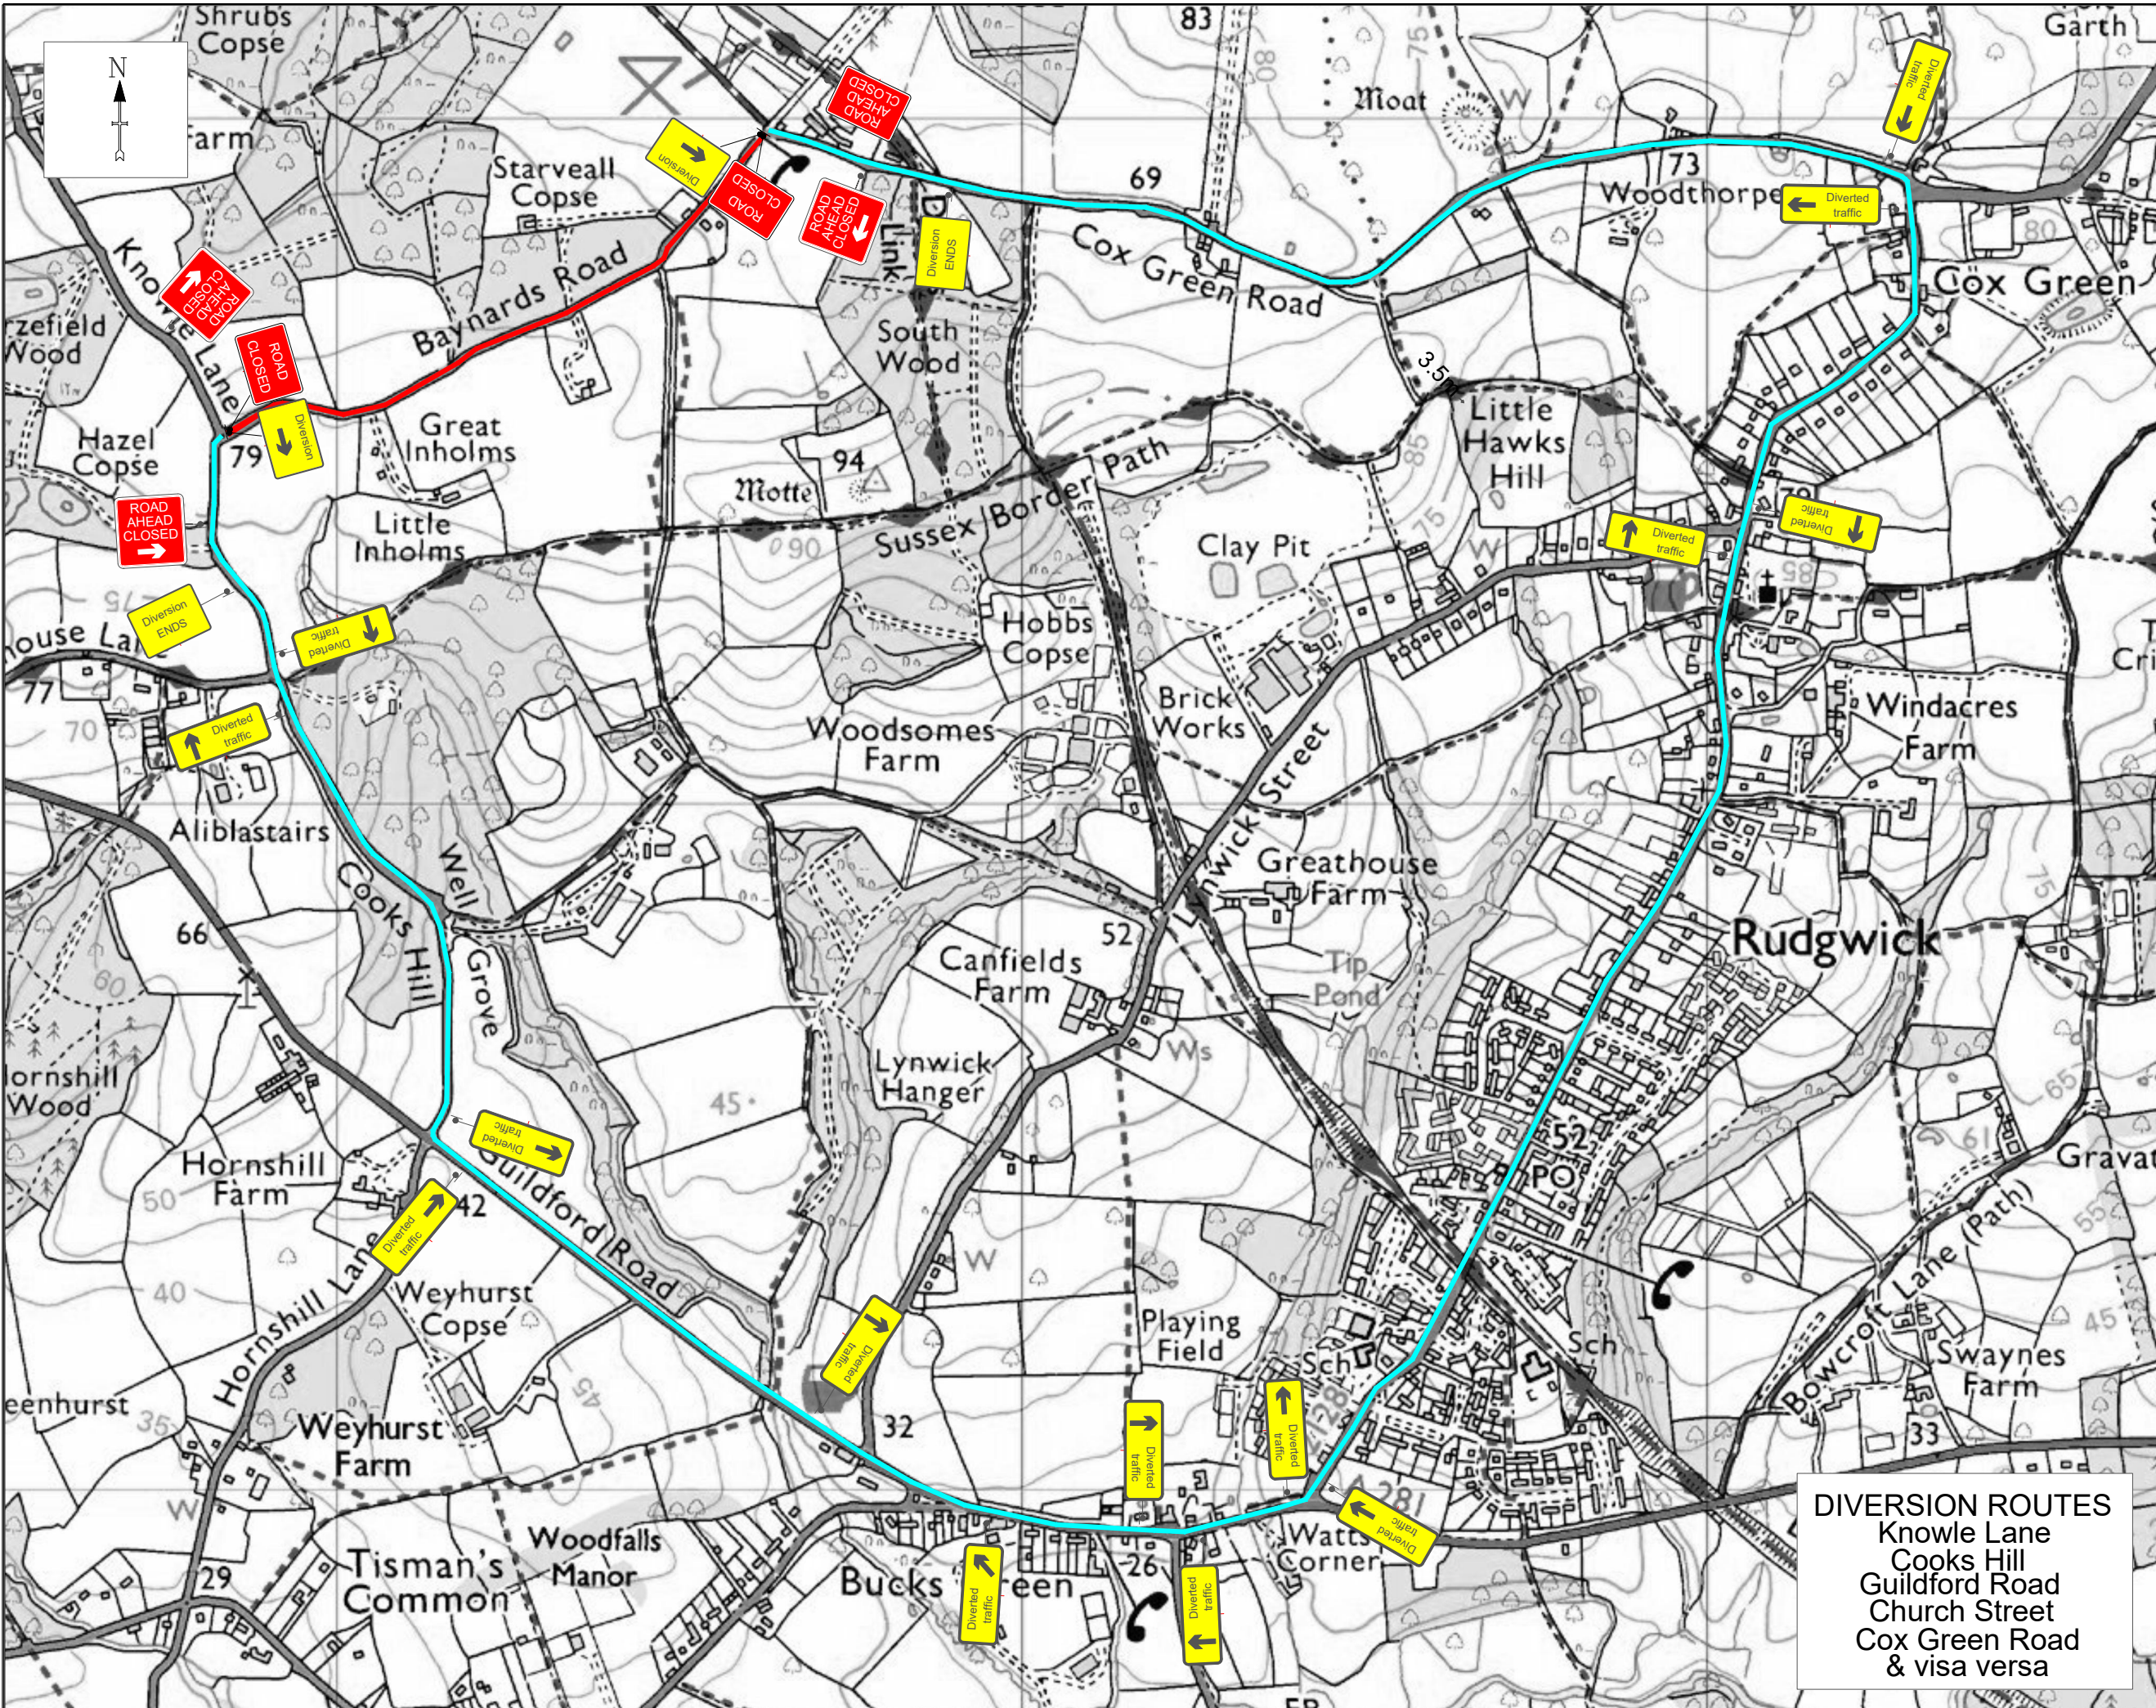

DIVERSION ROUTES
 Knowle Lane
 Cooks Hill
 Guildford Road
 Church Street
 Cox Green Road
 & visa versa