





For Construction: Do not scale from this drawing. Figured dimensions only to be taken. Check all dimensions prior to setting out. Report all discrepancies to the Architect.

Revisions

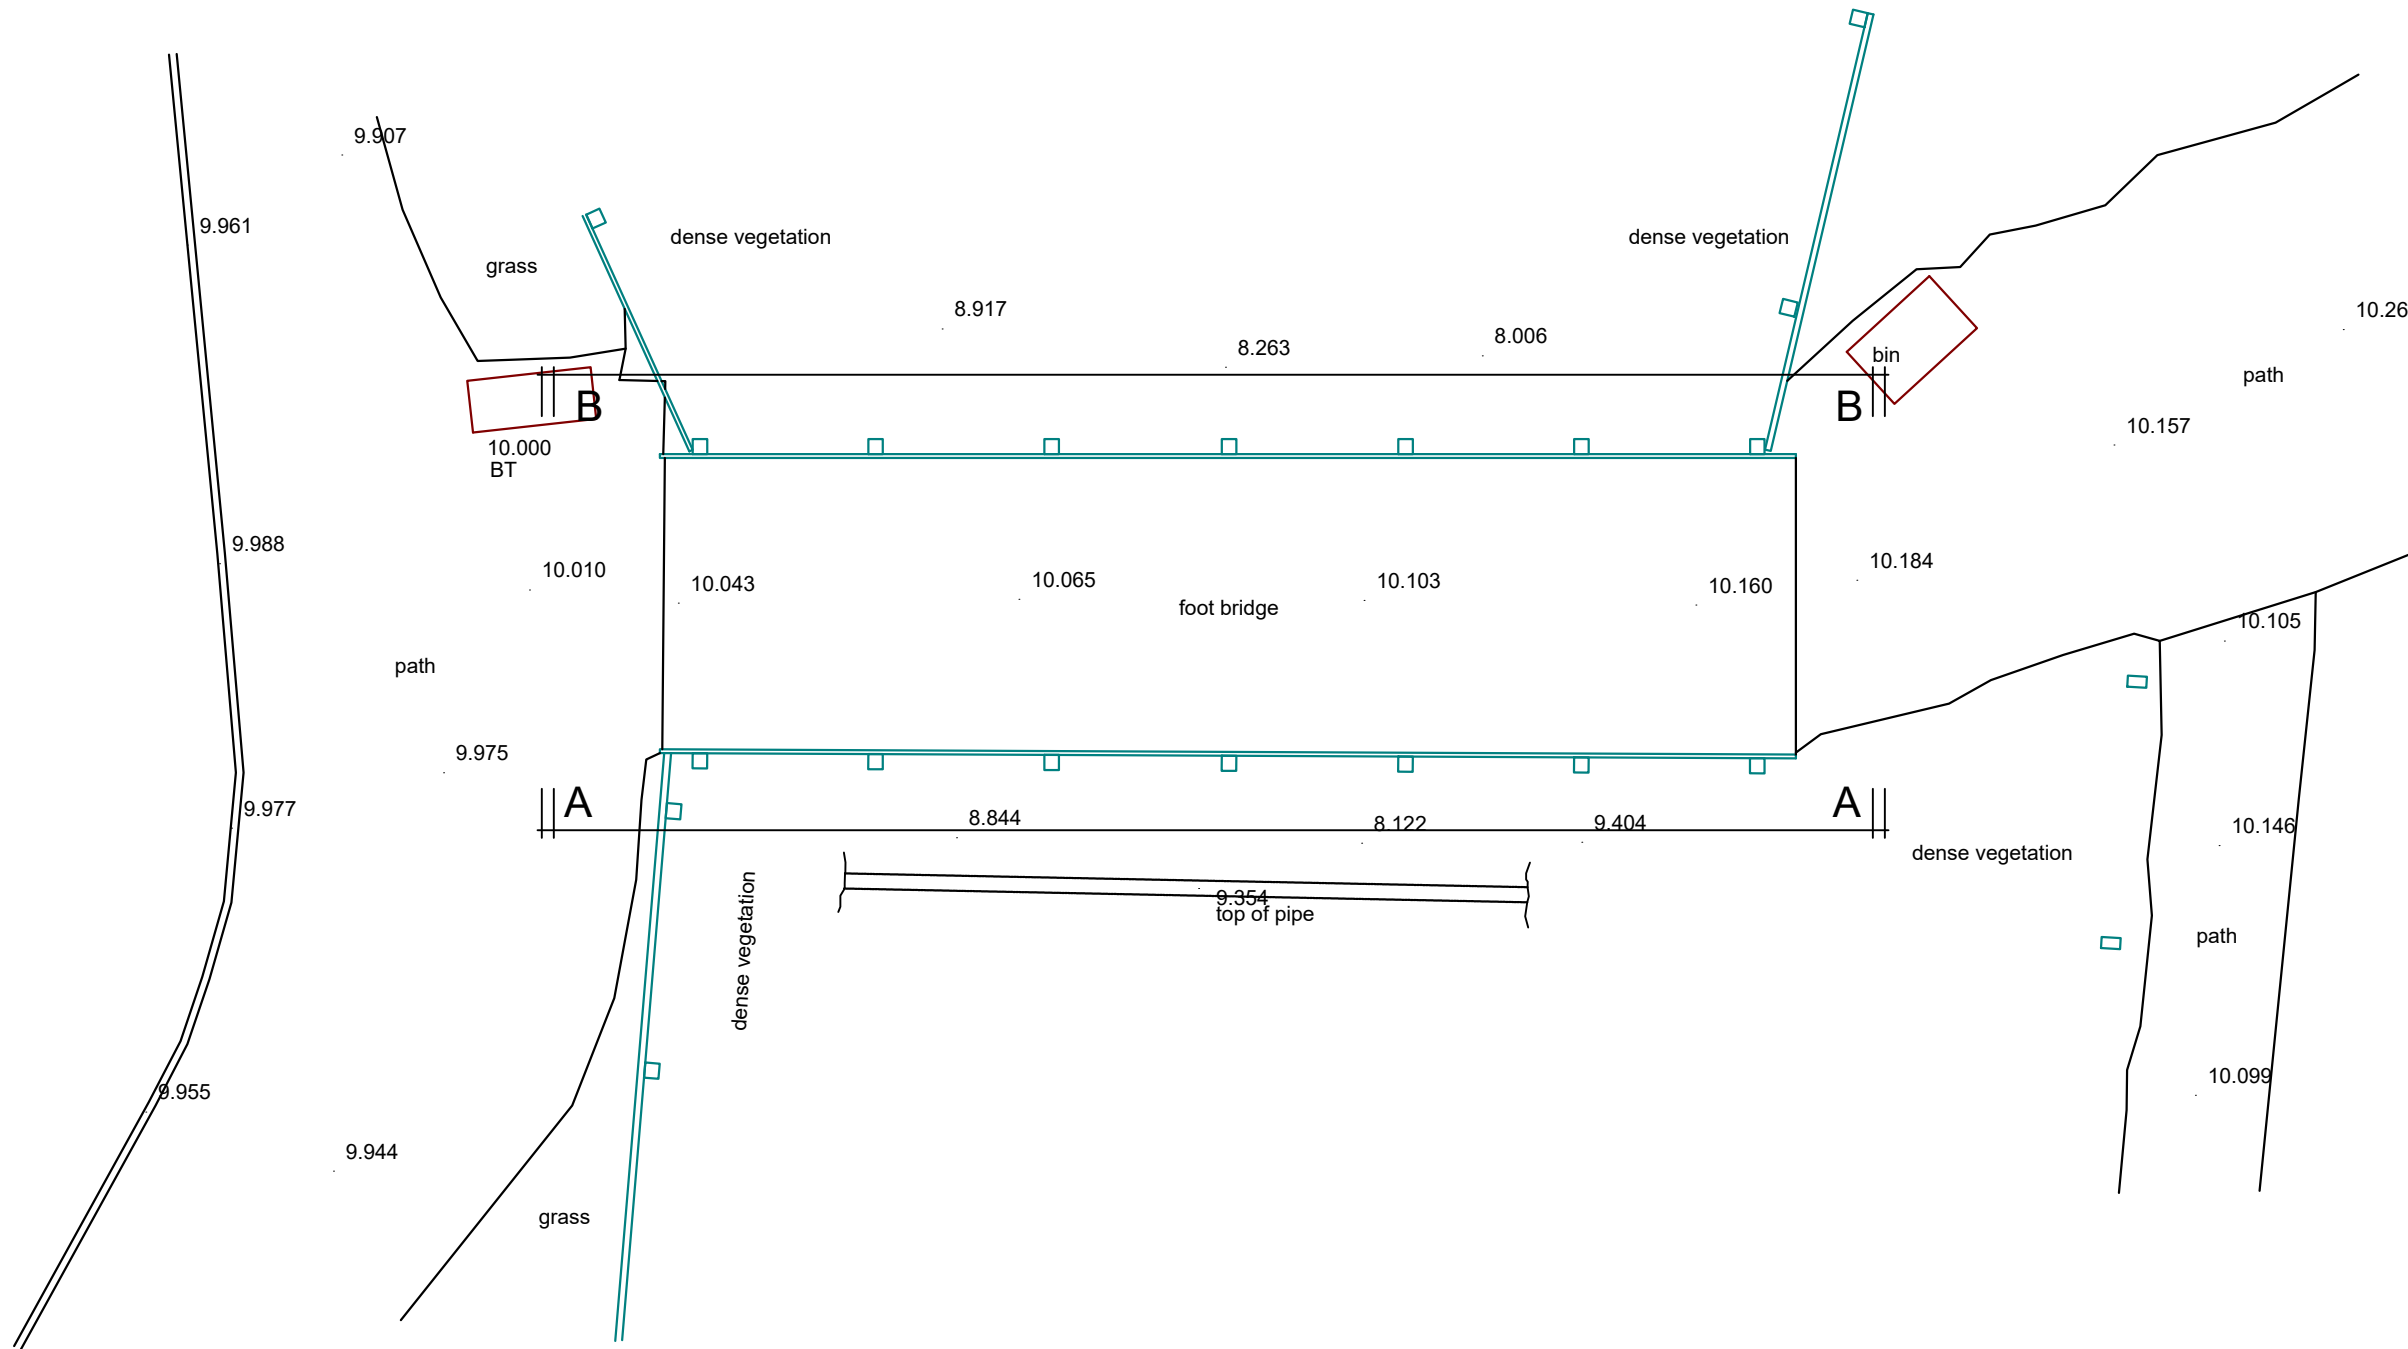

Existing Plan
Scale 1:50

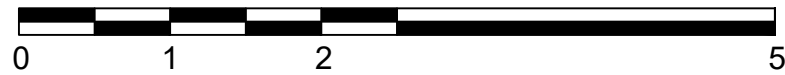

SCALE BAR 1:50

CARTER DAVEY Architects LLP

T. 07525643101
E. chelsey.cda@gmail.com
davey.cda@gmail.com

Client.
Cranleigh Parish Council

Project.
Bridge south of Village Way
Cranleigh
Surrey

Drawing Title.
Existing Plan

Scale.
1:50 @ A3

Date.
Sep 25

Drawing No.
25030/110

Revision.
--

< Original size 60mm - A3 at full size >