




FENCES TO BE REMOVED AND KEPT FOR REINSTATEMENT

BT BOX AND SERVICE TO BE RELOCATED. NEW POSITION TBC.


FOOTPATH TO BE MADE GOOD/REINSTATED AS PER ORIGINAL.

FENCES TO BE REMOVED AND KEPT FOR REINSTATEMENT

Proposed Plan
Scale 1:50

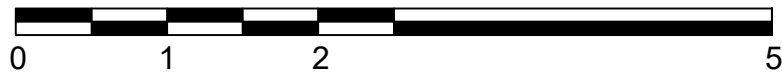

SCALE BAR 1:50

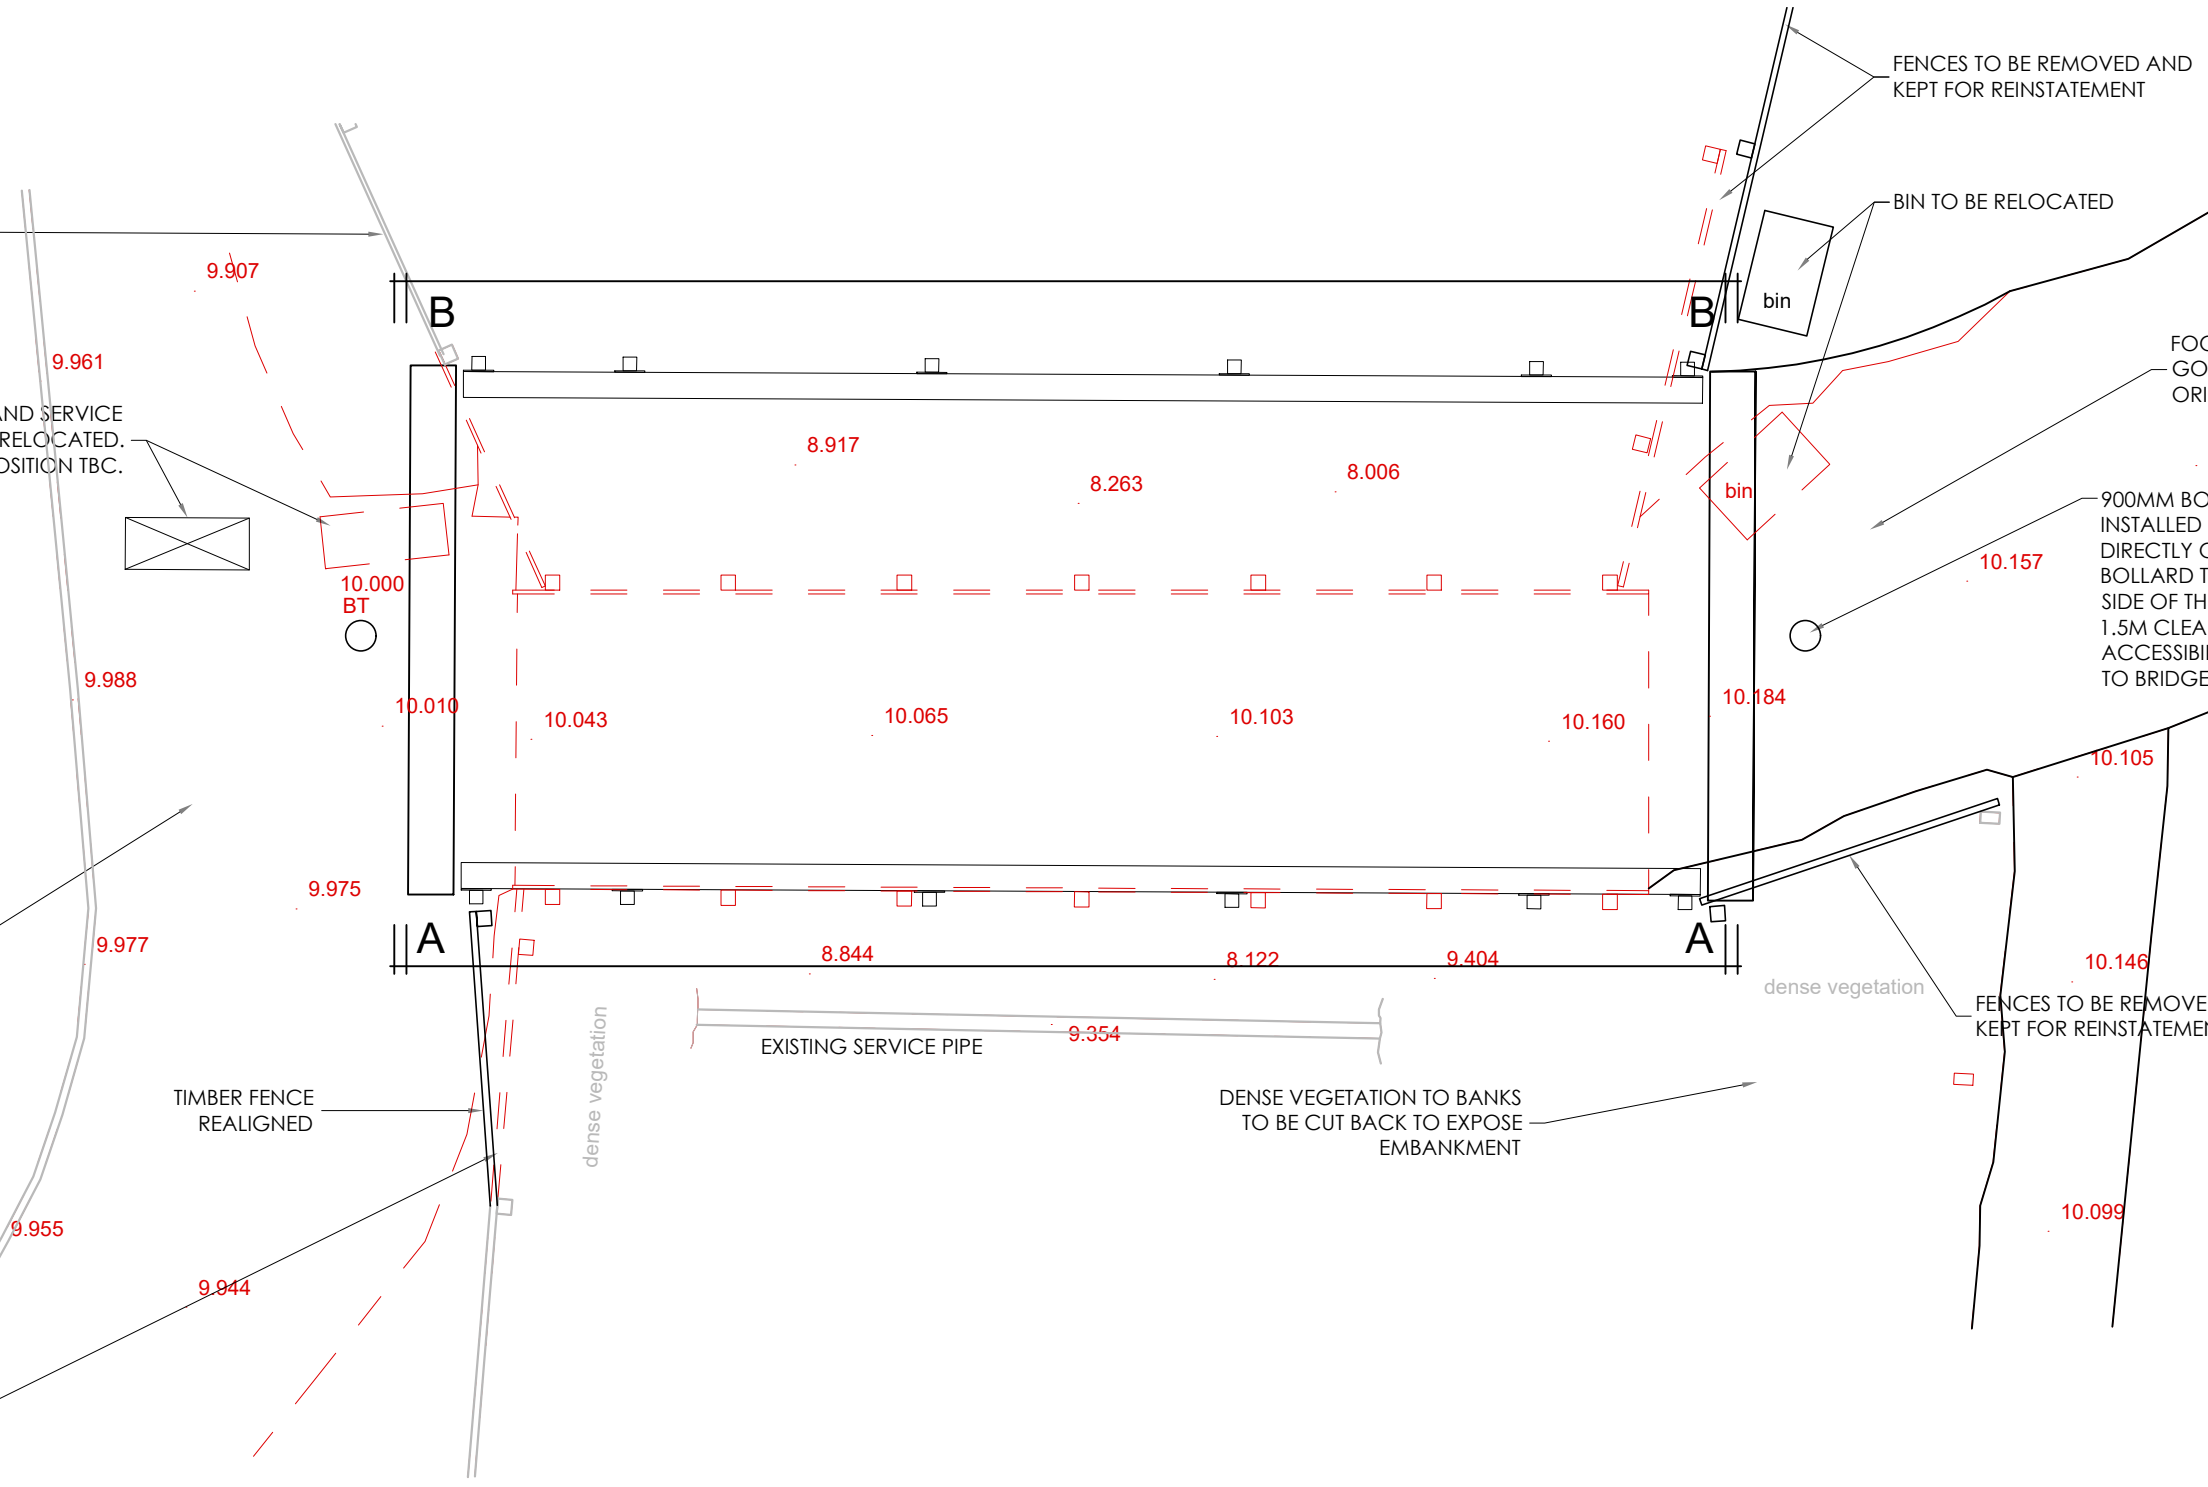

For Construction: Do not scale from this drawing. Figured dimensions only to be taken. Check all dimensions prior to setting out. Report all discrepancies to the Architect.

Revisions
A: 14.04.26 2no. bollards added.

FOOTPATH TO BE MADE GOOD/REINSTATED AS PER ORIGINAL.

900MM BOLLARD INSTALLED CENTRALLY, DIRECTLY OPPOSITE THE BOLLARD TO THE OTHER SIDE OF THE BRIDGE. MIN 1.5M CLEAR WIDTH FOR ACCESSIBILITY ACCESS TO BRIDGE

FENCES TO BE REMOVED AND KEPT FOR REINSTATEMENT

CARTER DAVEY Architects LLP

T. 07525643101
E. chelsey.cda@gmail.com
davey.cda@gmail.com

Client.
Cranleigh Parish Council

Project.
Bridge south of Village Way
Cranleigh
Surrey

Drawing Title.
Proposed Plan

Scale.
1:50 @ A3

Date.
Jan 26

Drawing No.
25030/210

Revision.
a

< Original size 60mm - A3 at full size >