

NOTES
 Based upon survey maps with the permission of the controller of Her Majesty's stationary office.
 © Crown Copyright.
 1. All traffic management to comply with Chapter 8 and Safety at Street Works and Road Works (Access to the Highway).
 BILL OF QUANTITIES:

REV	DESCRIPTION OF REVISION	BY	DATE
A	FIRST ISSUE FOR APPROVAL	MH	02/02/18

<ul style="list-style-type: none"> WORK AREA SAFETY ZONE PEDESTRIAN BARRIER NO PARKING CONES 	<ul style="list-style-type: none"> SPEED LIMIT: 30mph RUNNING LANE: N/A
--	---

UK Power Networks
 Delivering your electricity

SHIFT
 Traffic Events Ltd

Client:
 Shift Traffic Events Ltd
 First Floor
 Alliance House
 8199 Road
 Scunthorpe
 DN16 1BB
 T. 01652 666291


Traffic Management:
Road Closure


Site Location:
 o/s 105 Horsham Road
 Cranleigh
 Surrey
 GU6 8DY

Scale: @ A3

Drawn By/Date	Checked By/Date	Approved By/Date
MH 02/02/18		

Client Ref: 120063126
 Job Number: MH0769

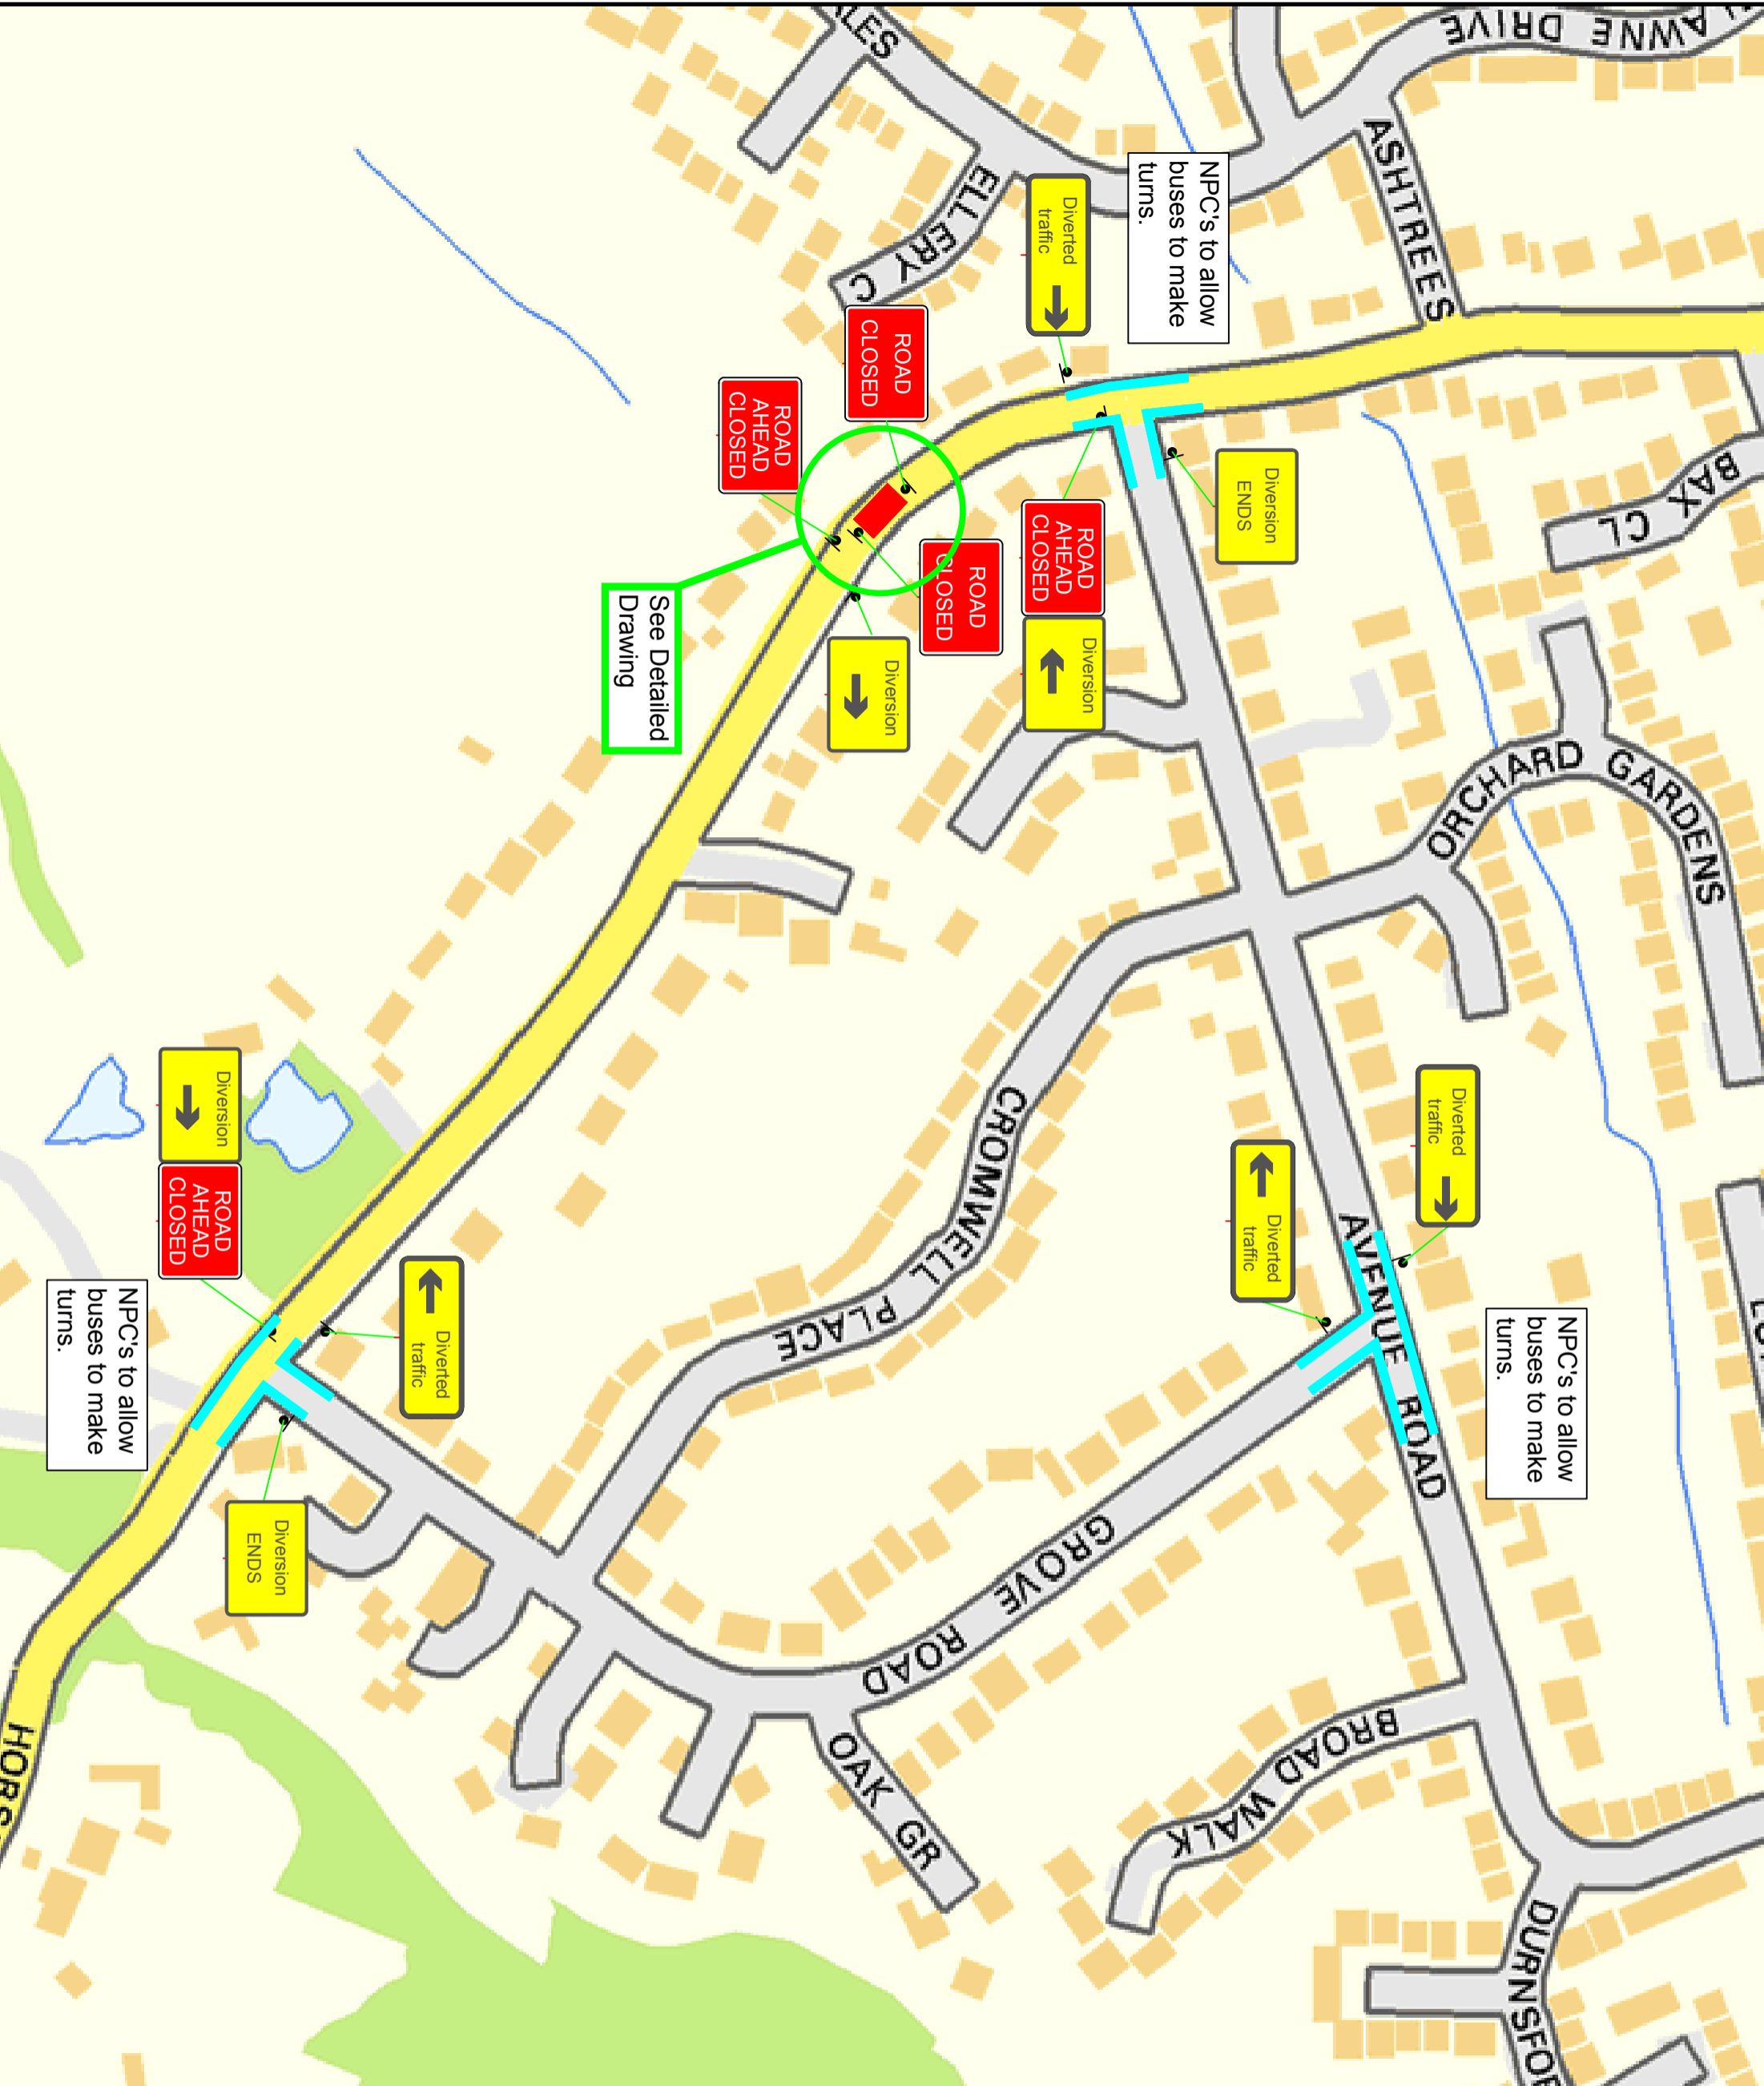

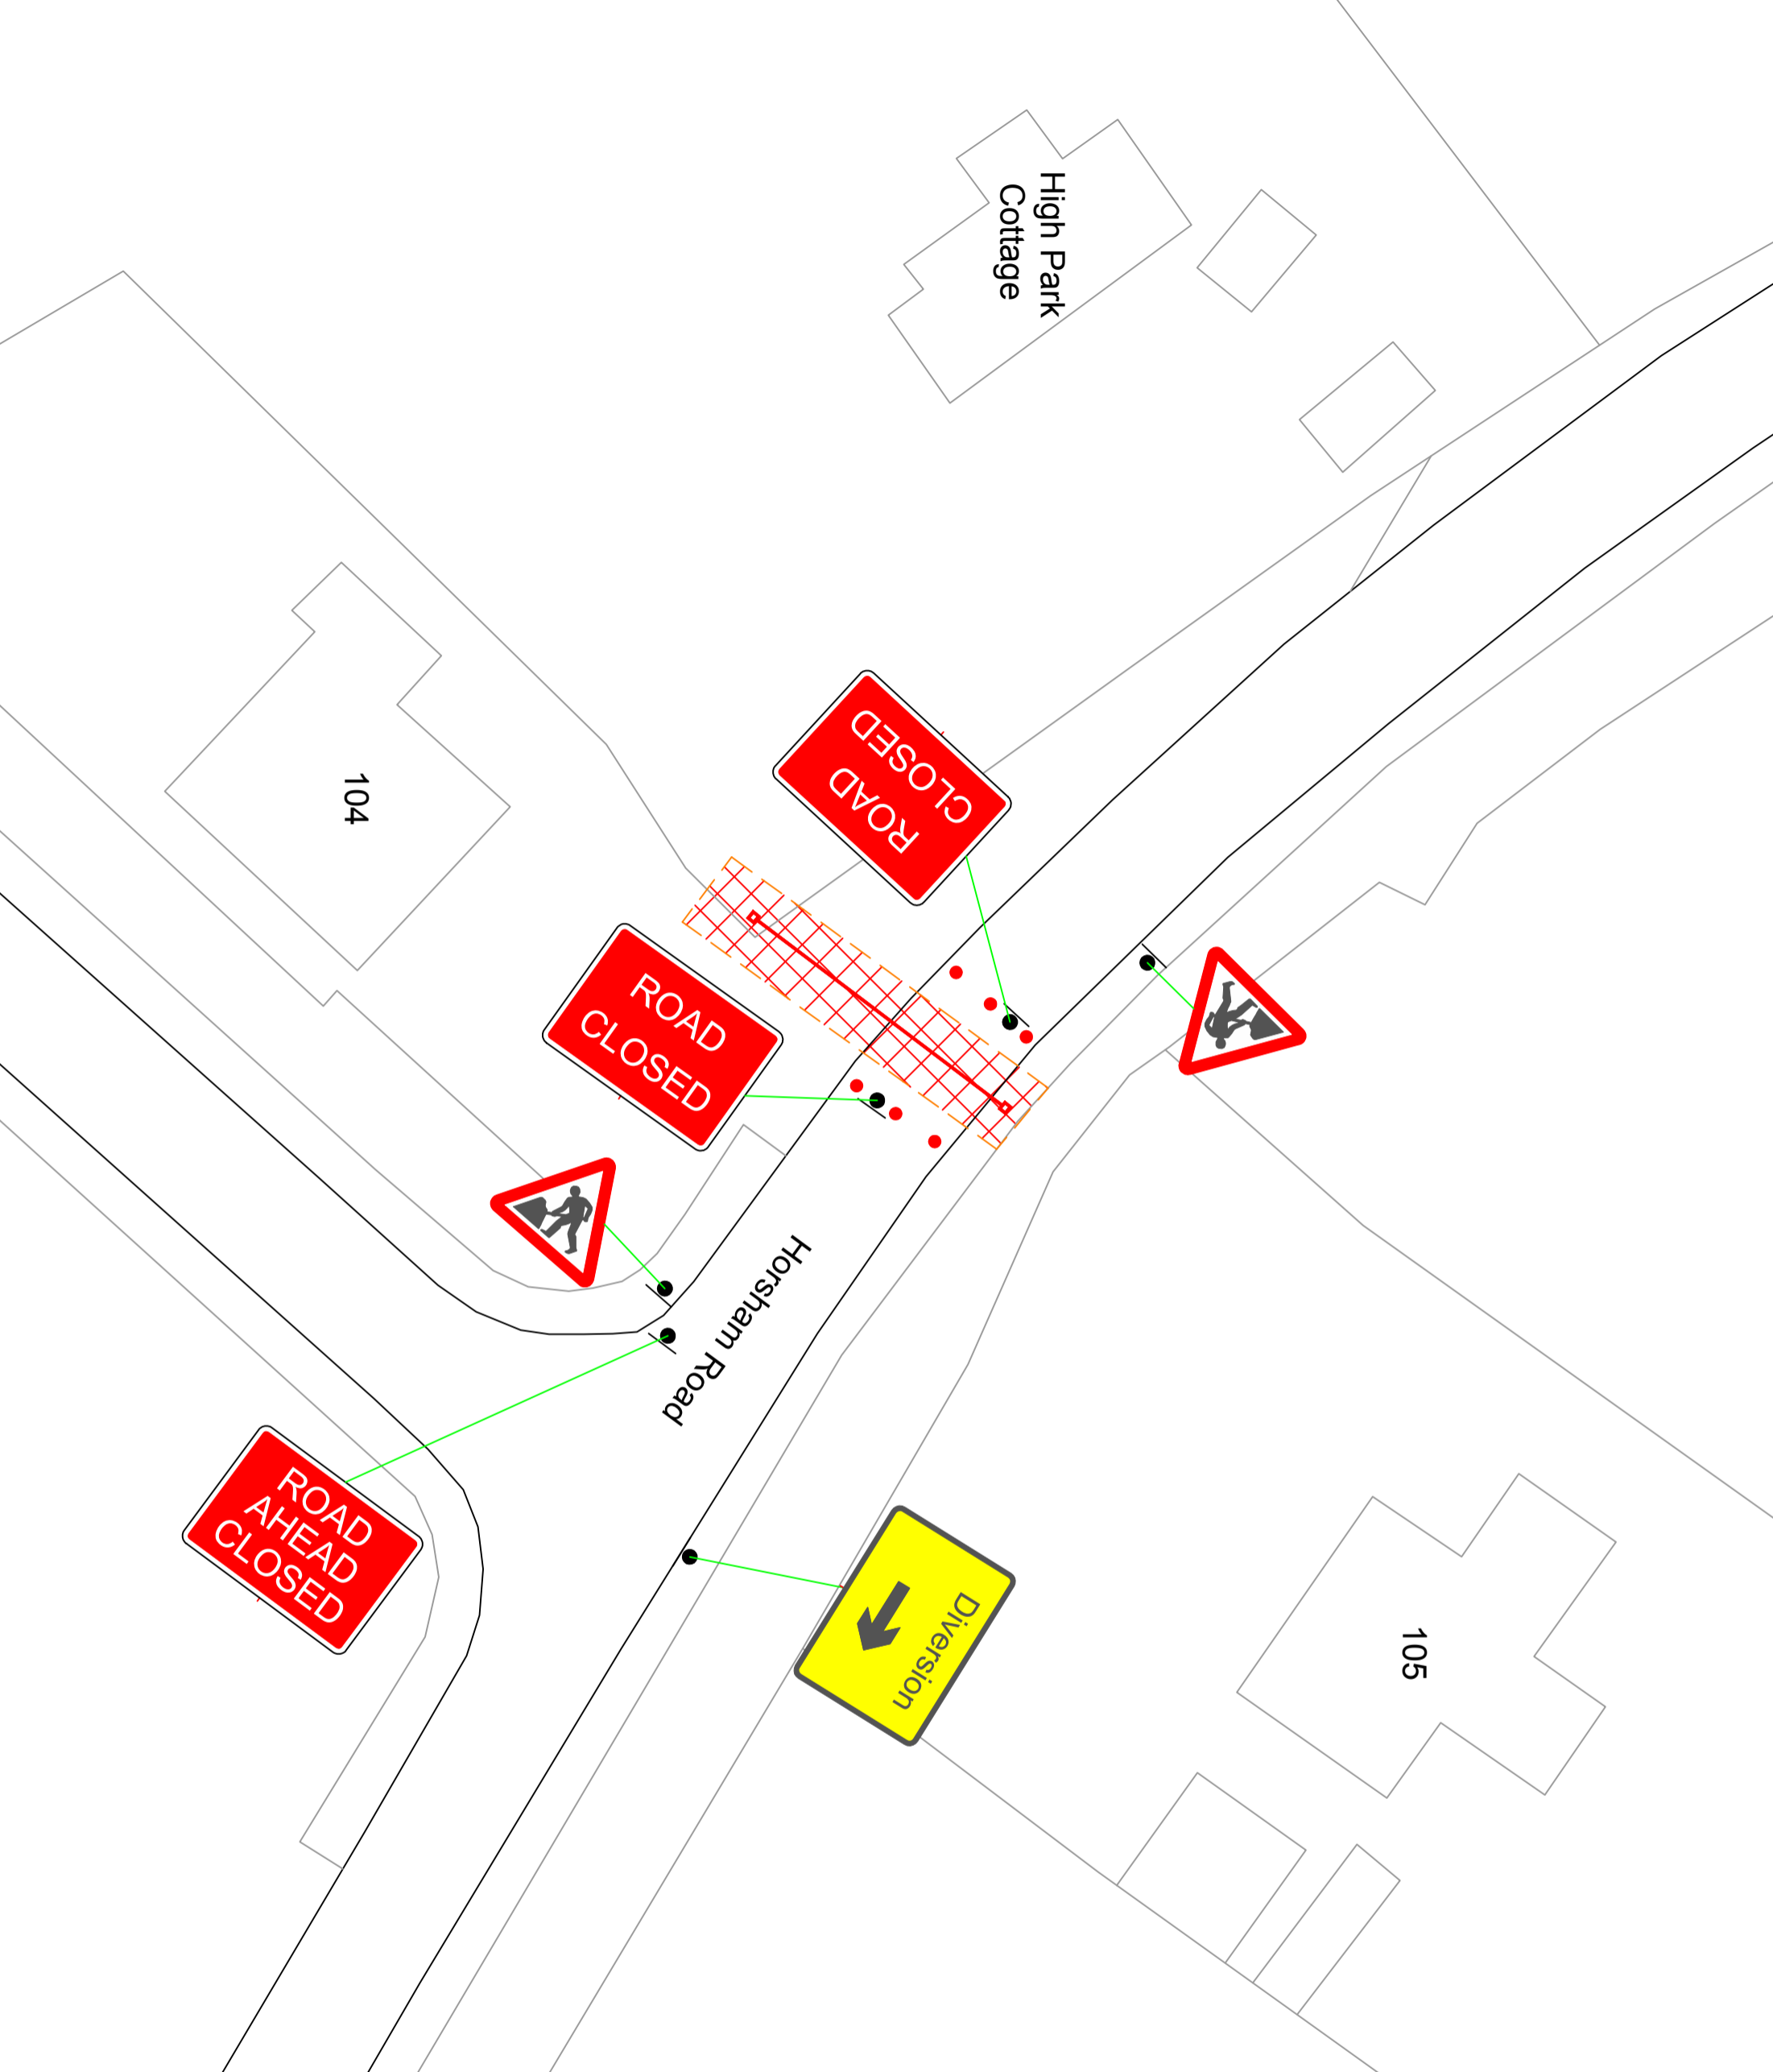

SITE DETAILS

WORK AREA	SPEED LIMIT: 30mph
SAFETY ZONE	RUNNING LANE: N/A
PEDESTRIAN BARRIER	

REV	DESCRIPTION OF REVISION	BY	DATE
A	FIRST ISSUE FOR APPROVAL	MH	02/02/18

CLIENT:
SHIFT
 Traffic Events Ltd
 First Floor
 Alliance House
 8199 Road
 Scunthorpe
 DN16 1BB
 T. 01652 656291

UK Power Networks
 Delivering your electricity

Traffic Management:
 Detailed Plan

Site Location:
 o/s 105 Horsham Road
 Cranleigh
 Surrey
 GU6 8DY

SCALE @ A3:
 CLIENT REF: 120063126
 NTS

DRAWN BY/ DATE	CHECKED BY/ DATE	APPROVED BY/ DATE
MH 02/02/18		

JOB NUMBER: MH0770
 DRAWING NUMBER: MH0770